


REV.	DESCRIPTION	DATE
1	PER TOWN REVIEW COMMENTS	1/26/23

UTILITY PLAN
YORK, MAINE TOWN HALL EXPANSION
186 YORK STREET
YORK, ME 03909

DRAWINGS PREPARED FOR:
TOWN OF YORK, ME
186 YORK STREET
YORK, ME 03909

DRAWING:
PROJECT:

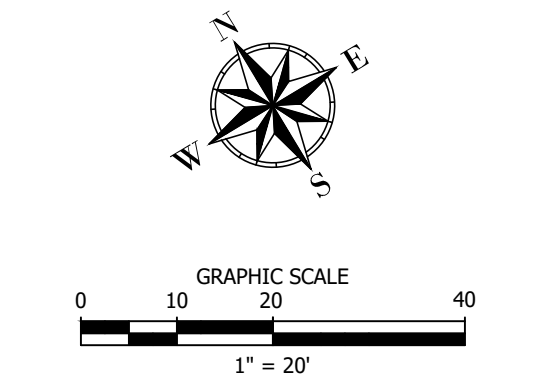


PROJECT #: 21130

DESIGNED BY: SGB
DRAWN BY: BEC
CHECKED BY: SGB

ISSUED DATE: 1/9/23
ISSUED FOR: **TOWN REVIEW**
THIS DOCUMENT IS ISSUED FOR REVIEW PURPOSES ONLY AND NOT FOR CONSTRUCTION.

C-104

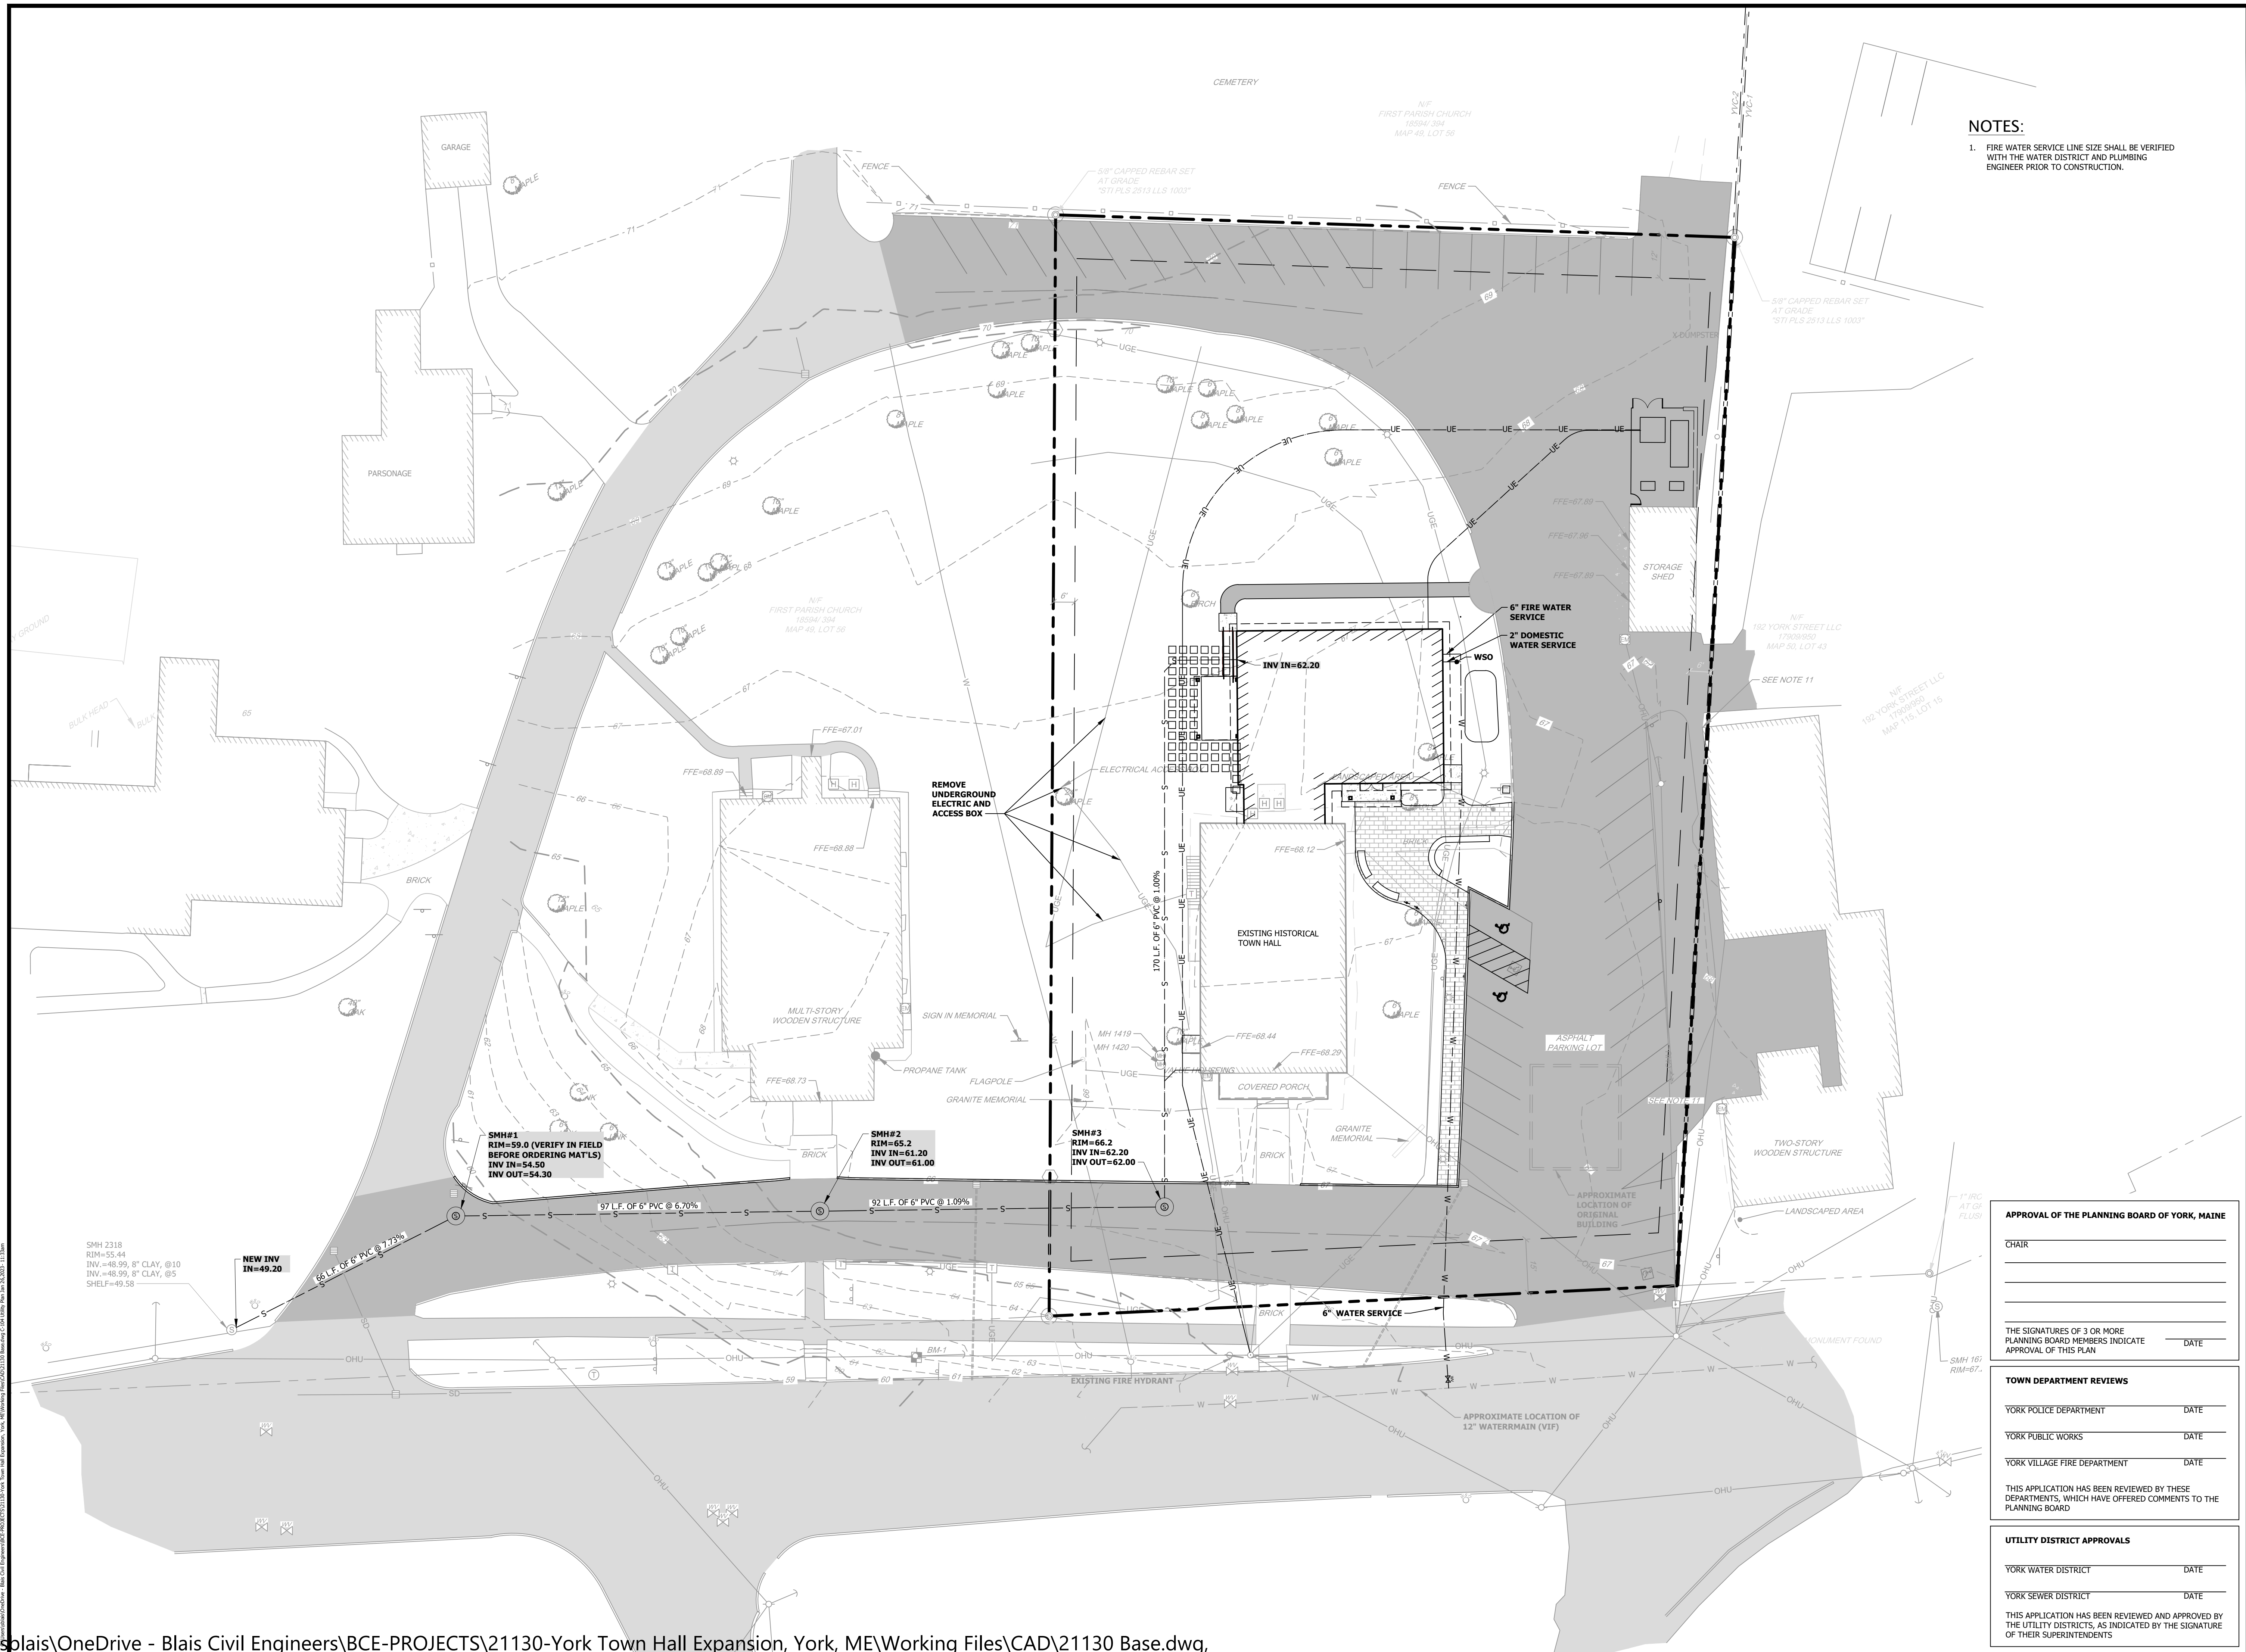

NOTES:

- FIRE WATER SERVICE LINE SIZE SHALL BE VERIFIED WITH THE WATER DISTRICT AND PLUMBING ENGINEER PRIOR TO CONSTRUCTION.

APPROVAL OF THE PLANNING BOARD OF YORK, MAINE

CHAIR _____

THE SIGNATURES OF 3 OR MORE PLANNING BOARD MEMBERS INDICATE APPROVAL OF THIS PLAN _____ DATE _____

TOWN DEPARTMENT REVIEWS

YORK POLICE DEPARTMENT _____ DATE _____

YORK PUBLIC WORKS _____ DATE _____

YORK VILLAGE FIRE DEPARTMENT _____ DATE _____

THIS APPLICATION HAS BEEN REVIEWED BY THESE DEPARTMENTS, WHICH HAVE OFFERED COMMENTS TO THE PLANNING BOARD

UTILITY DISTRICT APPROVALS

YORK WATER DISTRICT _____ DATE _____

YORK SEWER DISTRICT _____ DATE _____

THIS APPLICATION HAS BEEN REVIEWED AND APPROVED BY THE UTILITY DISTRICTS, AS INDICATED BY THE SIGNATURE OF THEIR SUPERINTENDENTS