


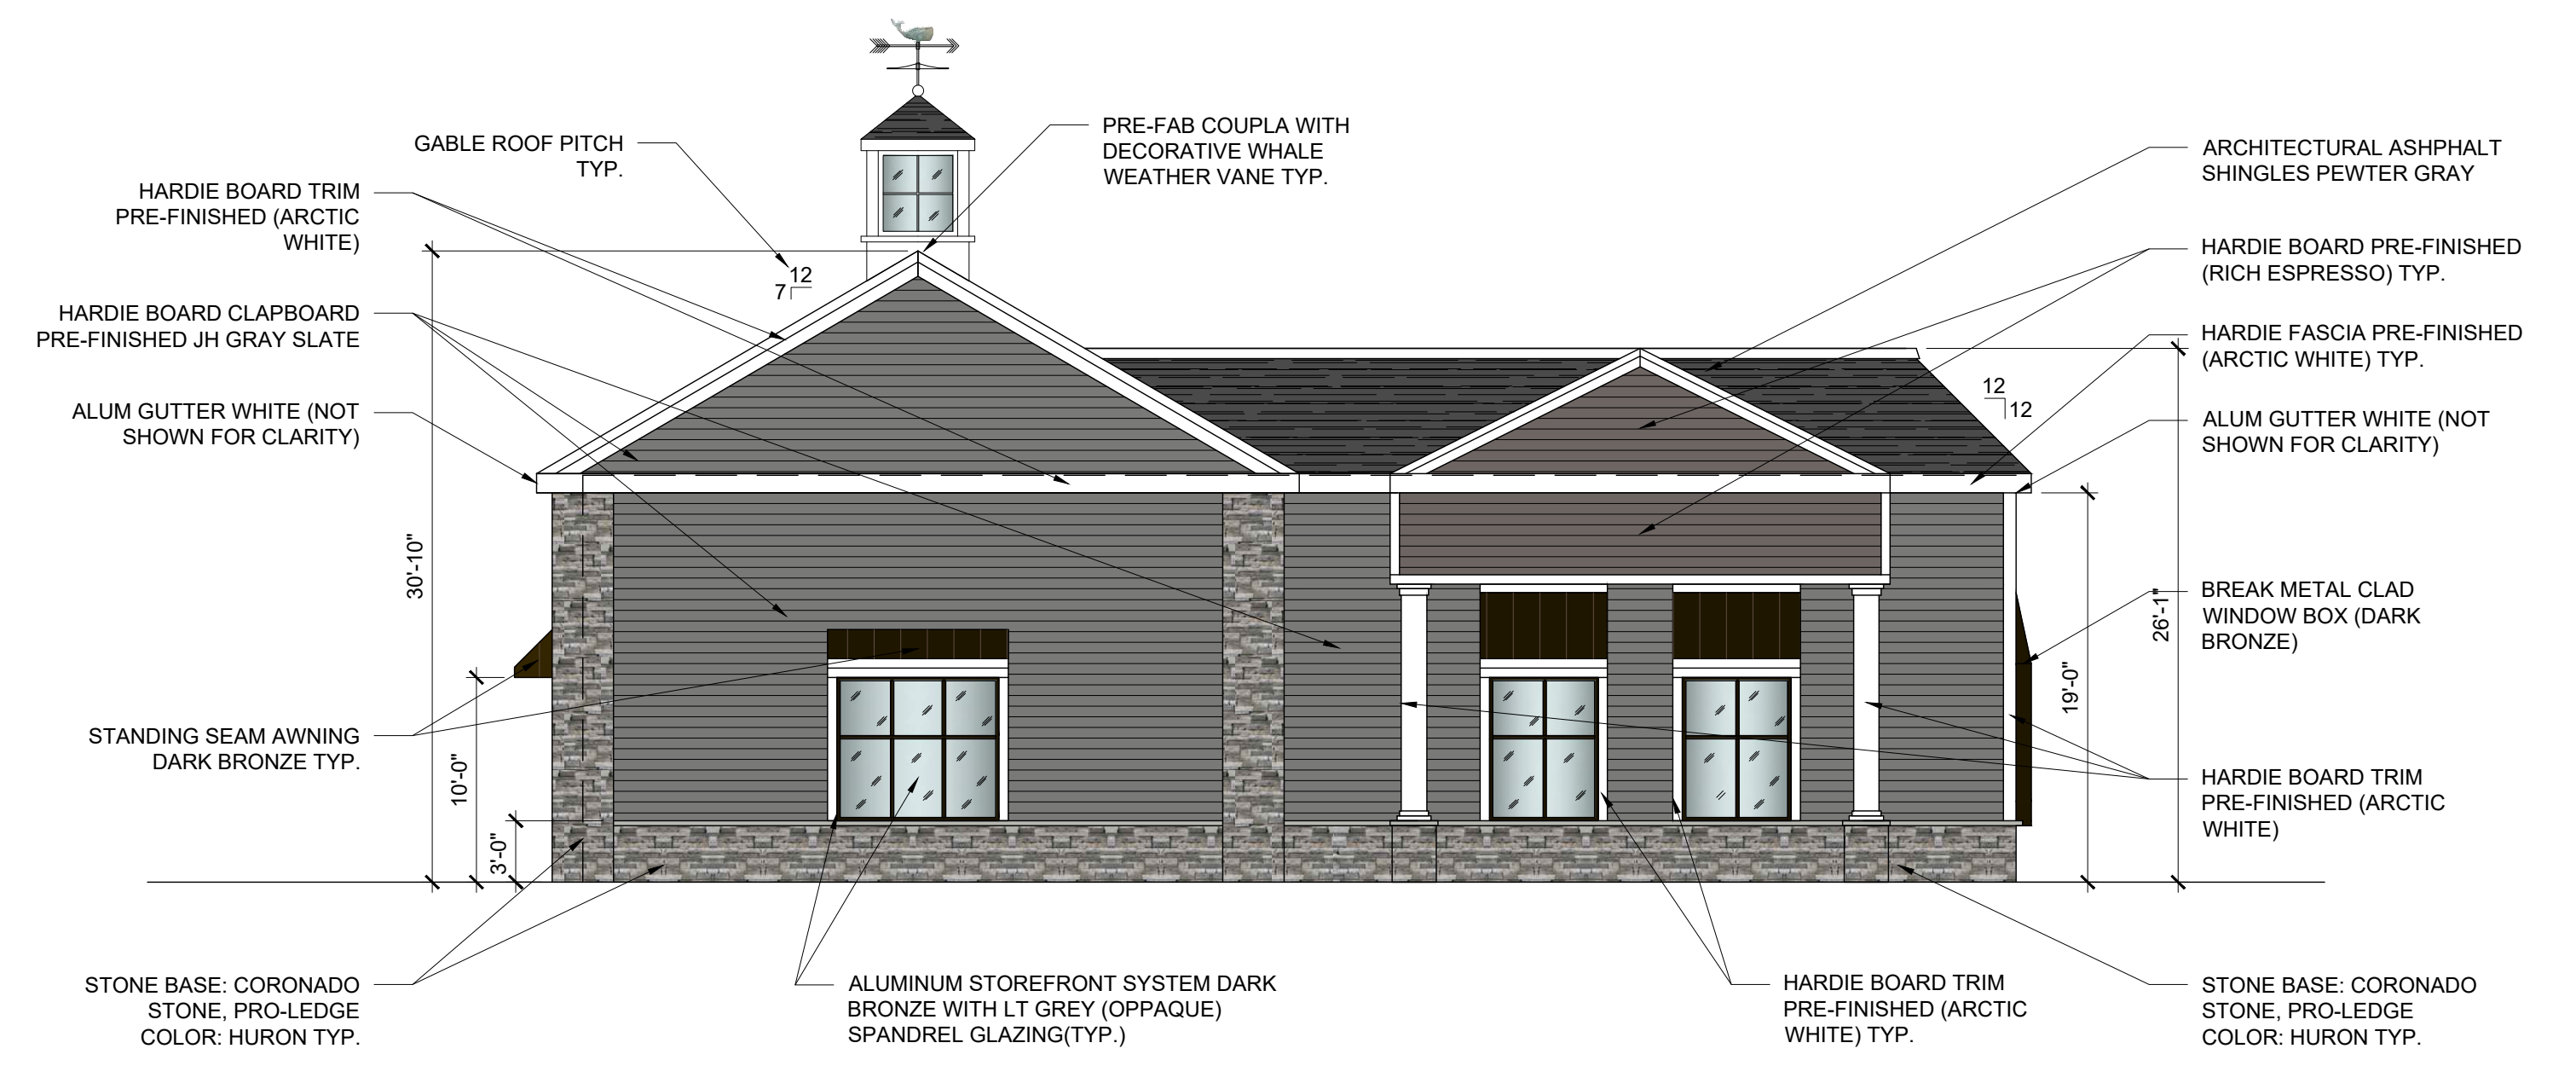


1 PROPOSED FRONT ELEVATION (NORTH)

SCALE: 1/8"=1'-0"




2 PROPOSED RIGHT SIDE ELEVATION (US ROUTE 1 (WEST))

SCALE: 1/8"=1'-0"

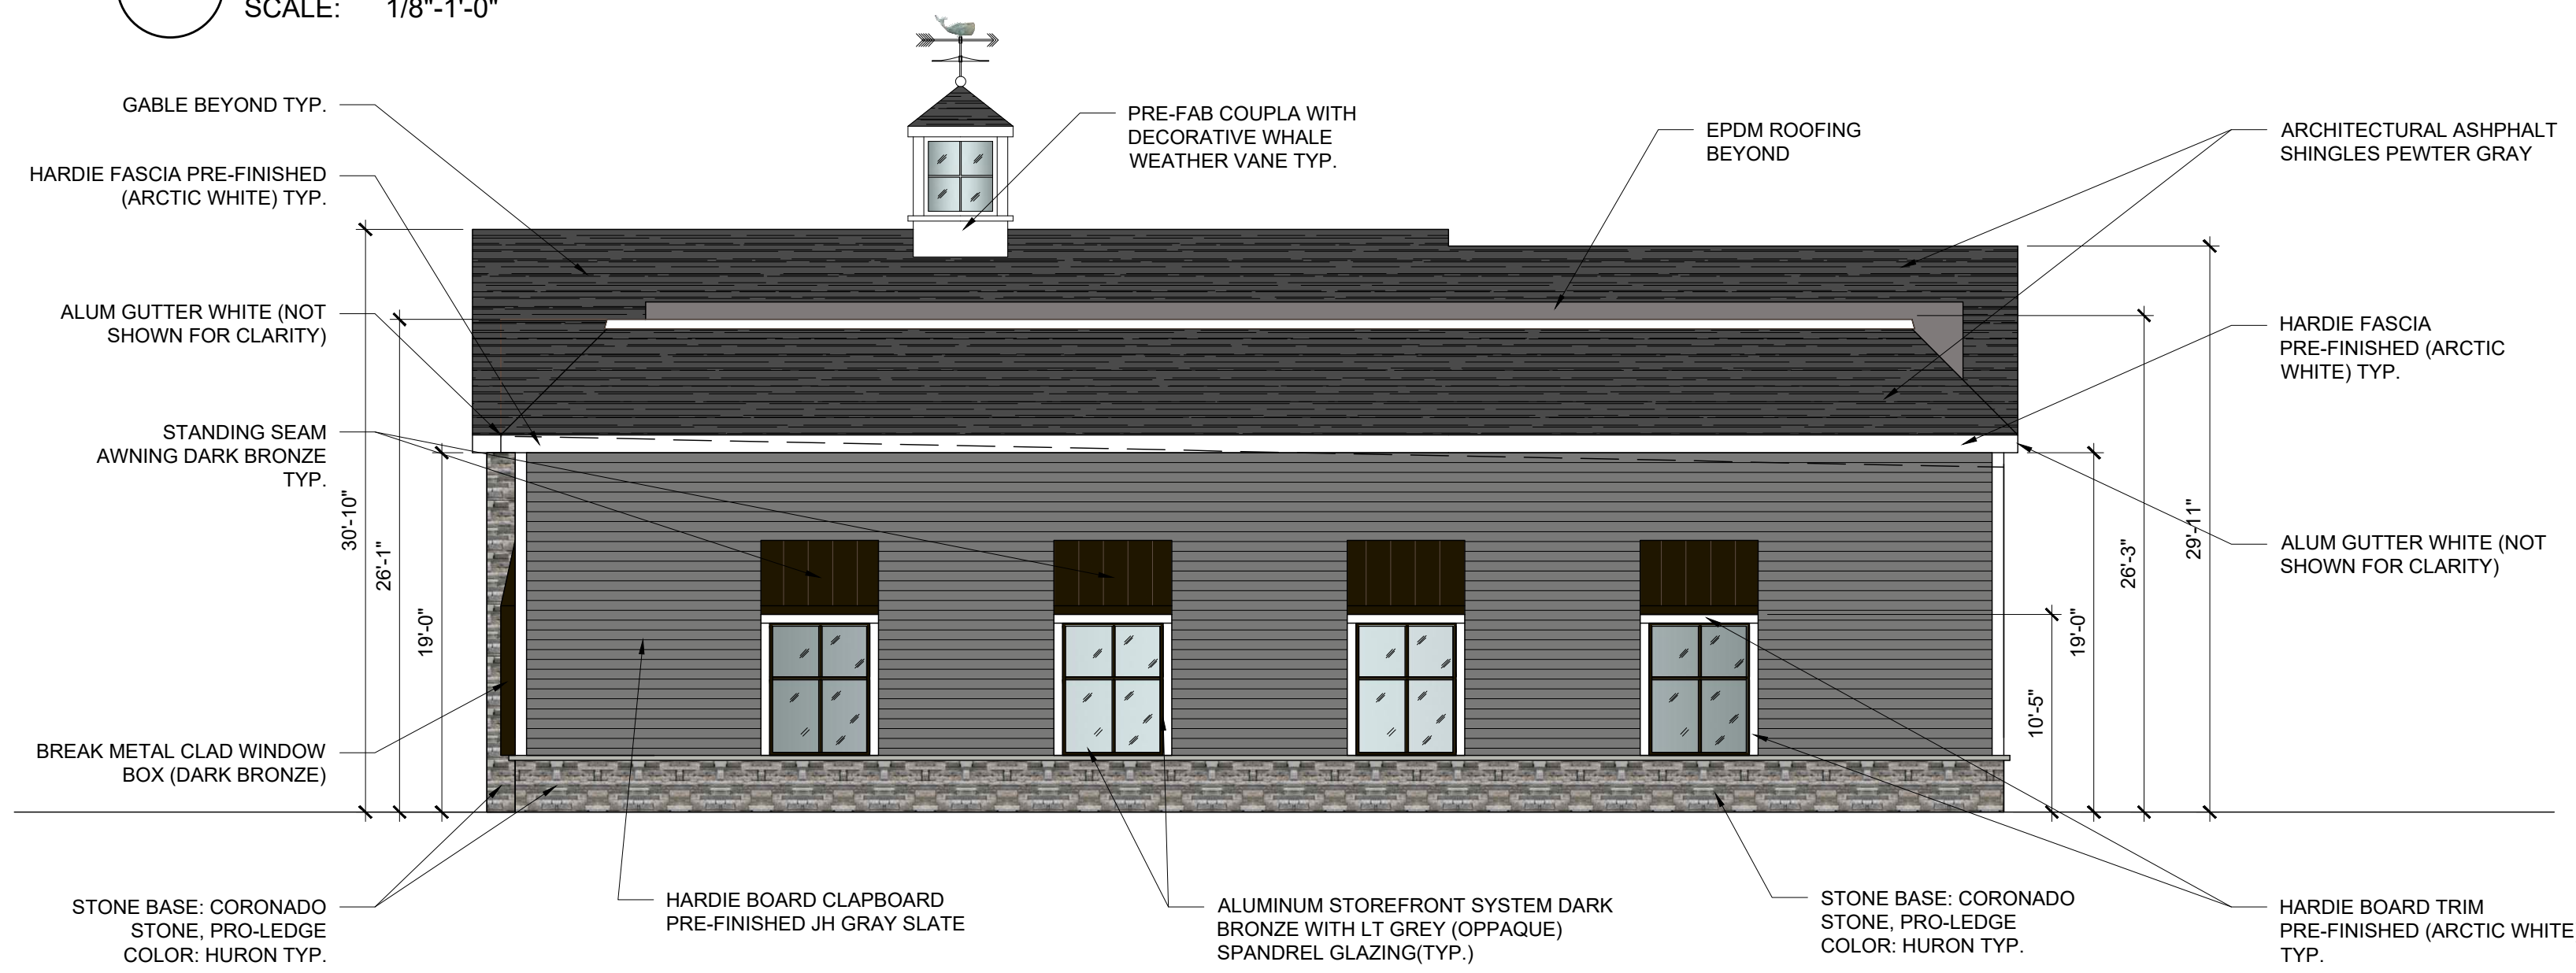

3 PROPOSED REAR ELEVATION (SOUTH)

SCALE: 1/8"=1'-0"

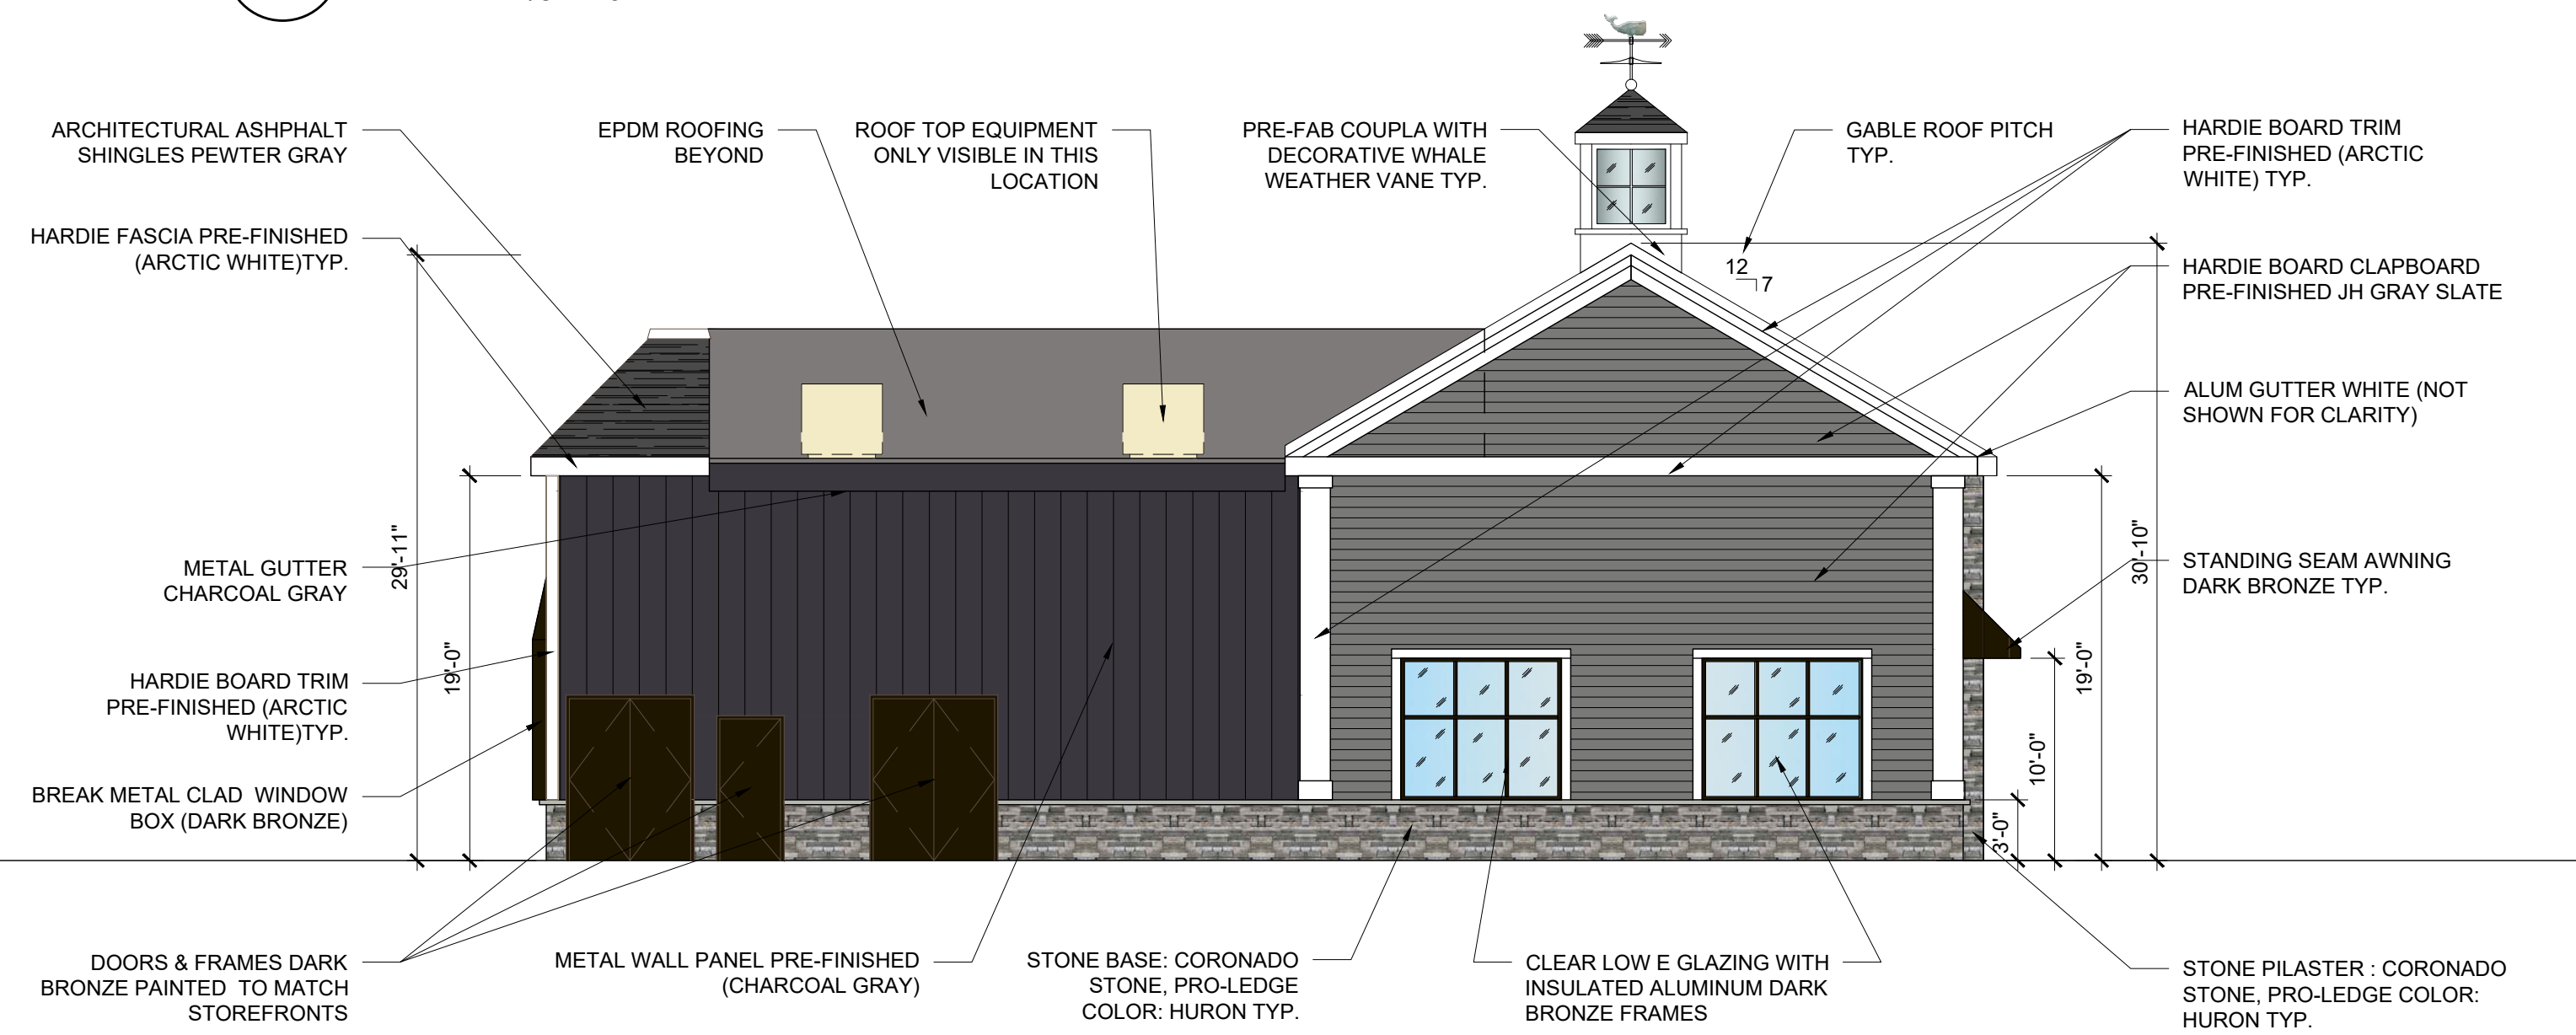

4 PROPOSED LEFT SIDE ELEVATION (RECEIVING(EAST))

SCALE: 1/8"=1'-0"