



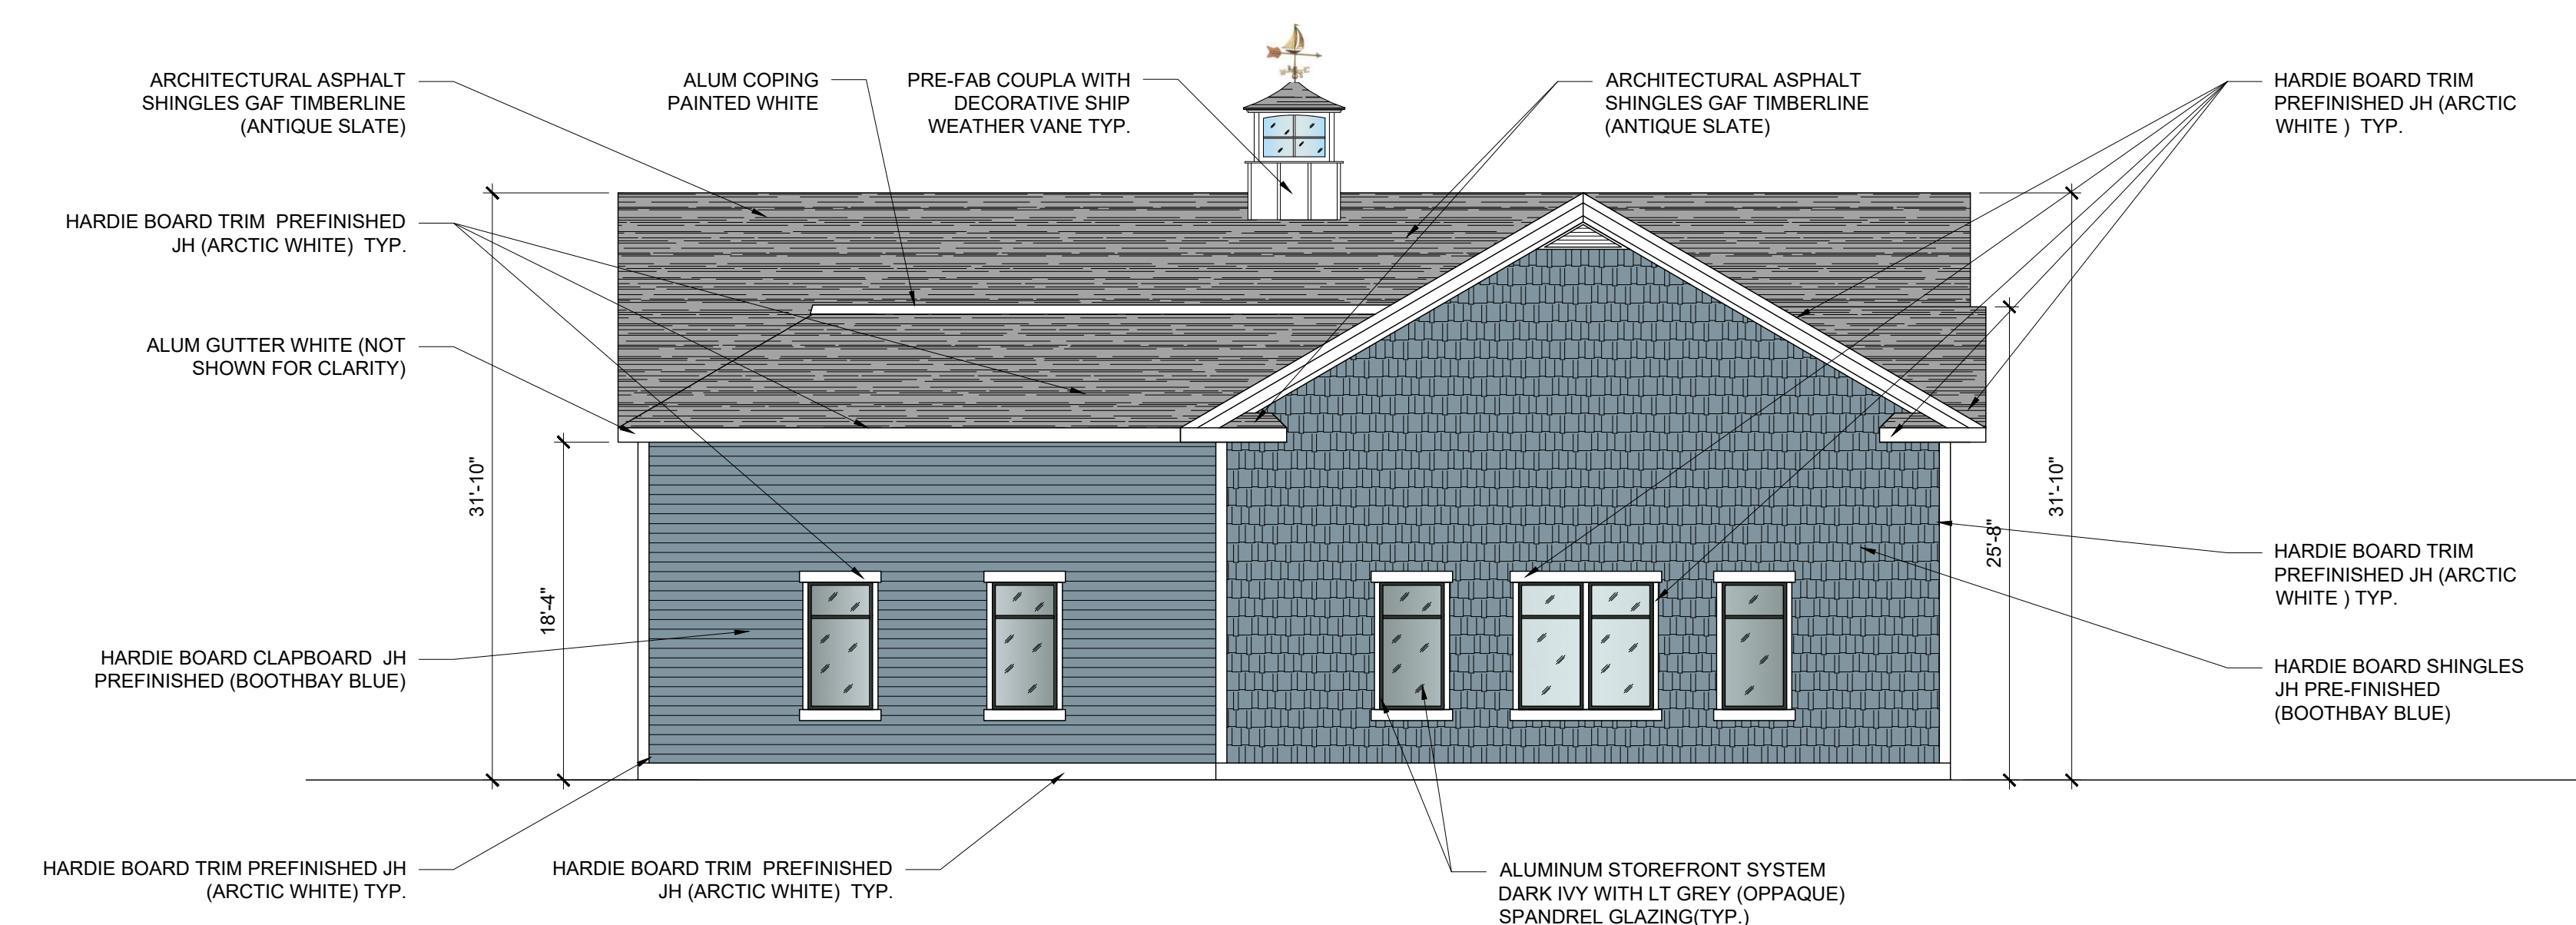


1 PROPOSED FRONT ELEVATION (SOUTH)
SCALE: 1/8"-1'-0"



2 PROPOSED REAR ELEVATION (NORTH)
SCALE: 1/8"-1'-0"

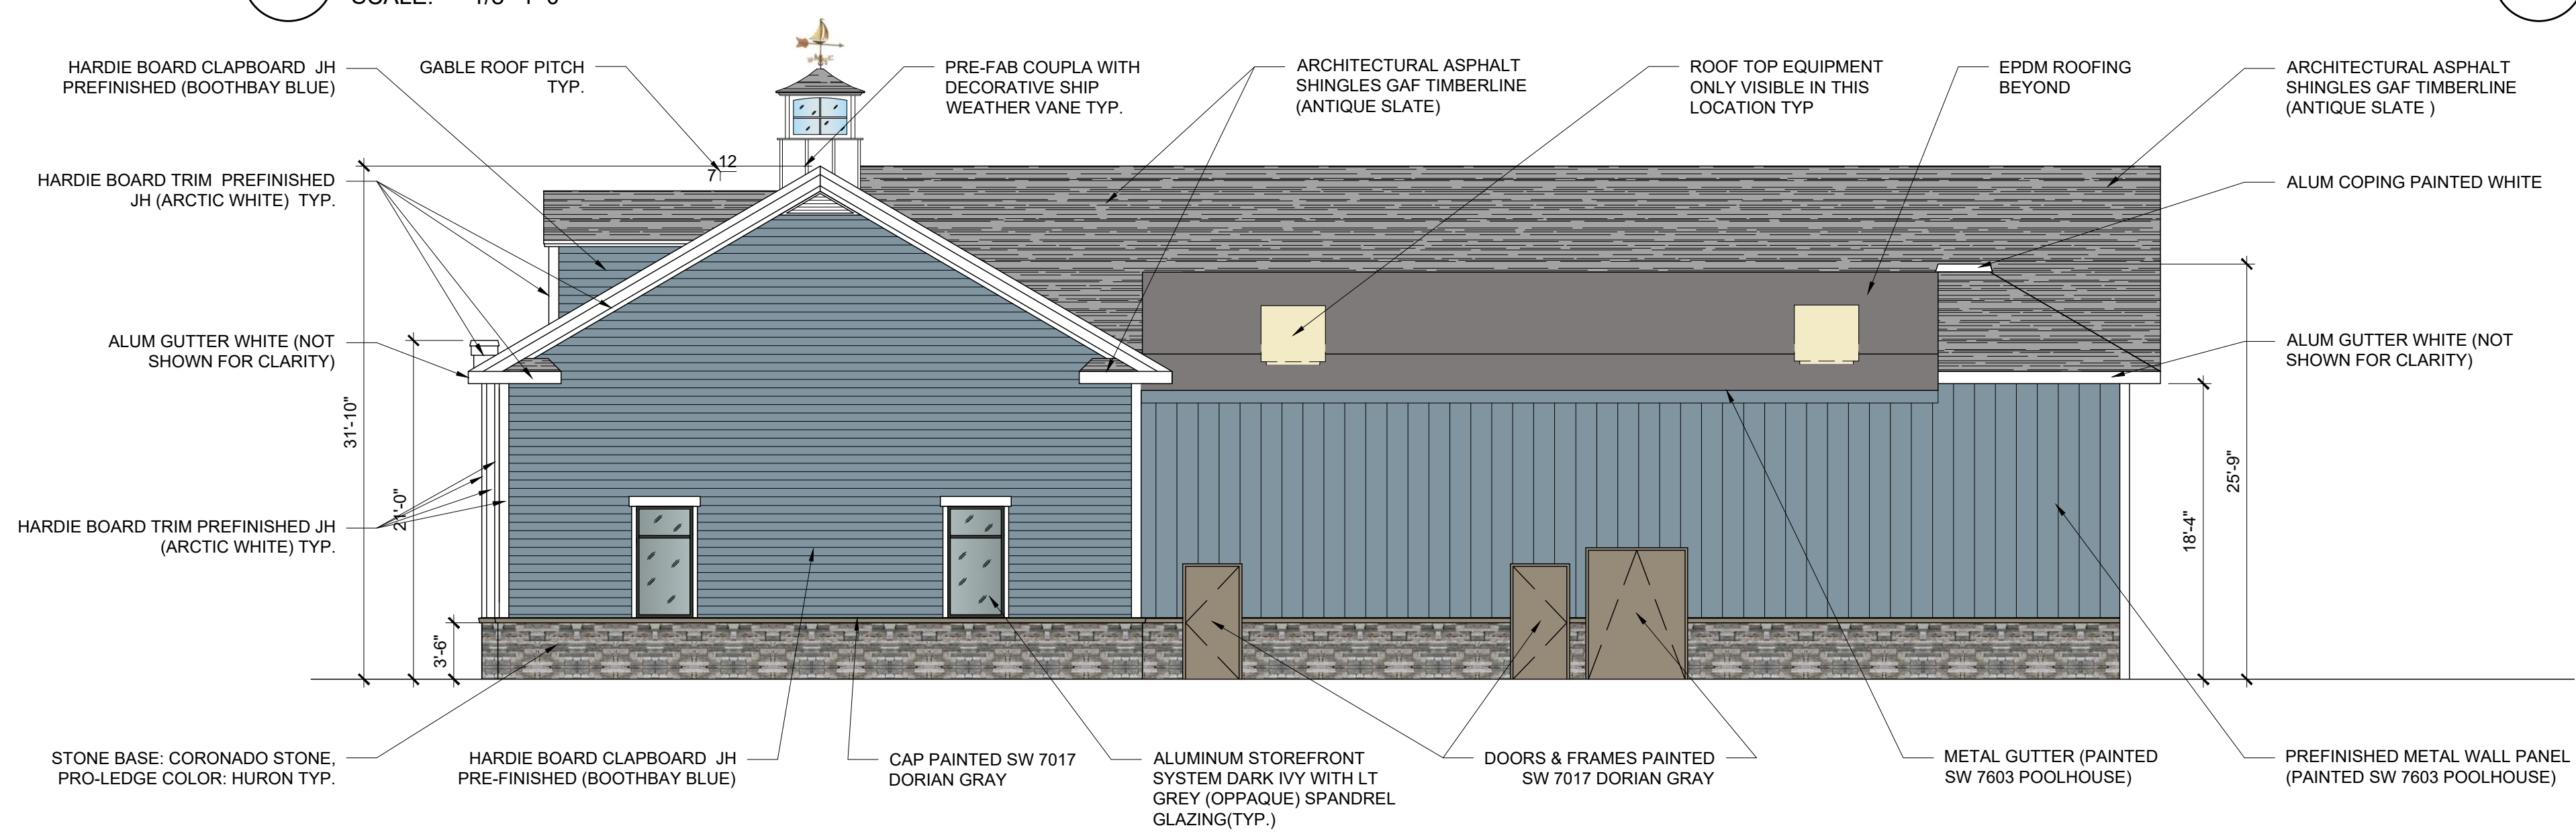

3 PROPOSED RIGHT SIDE ELEVATION (RECEIVING(EAST))
SCALE: 1/8"-1'-0"

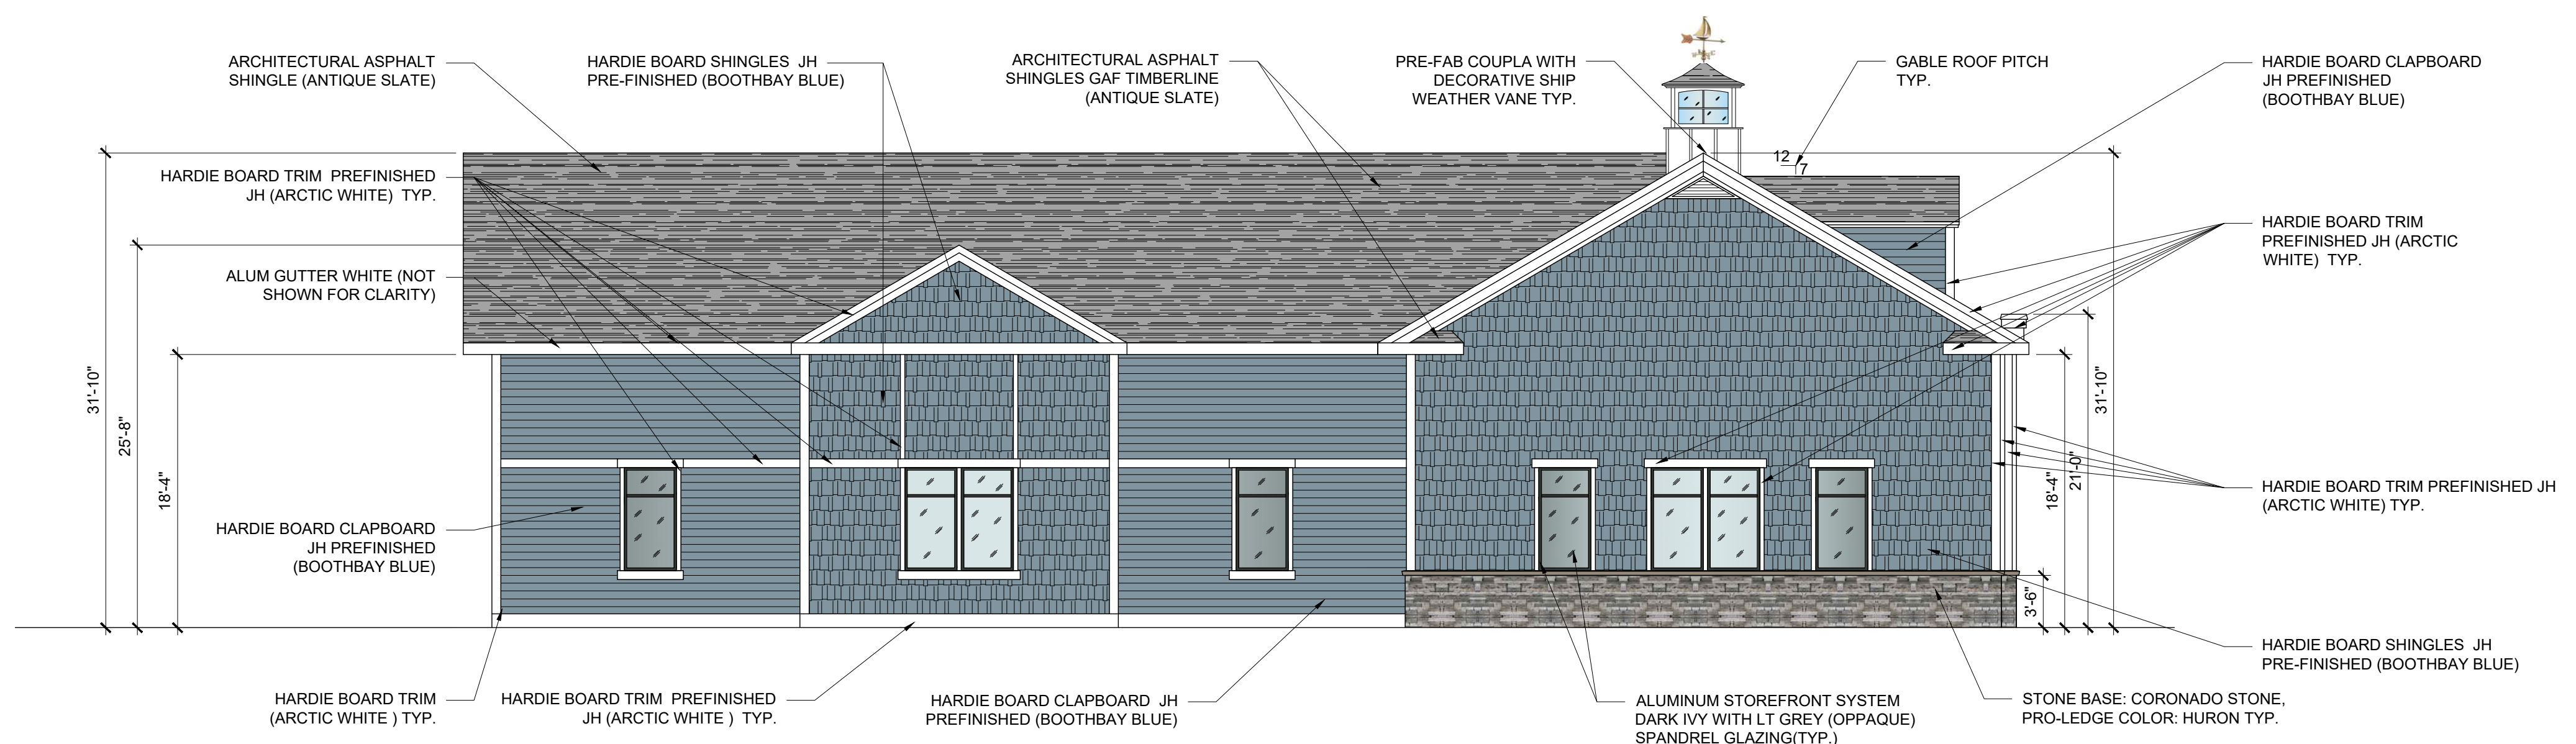

4 PROPOSED LEFT SIDE ELEVATION (US ROUTE 1(WEST))
SCALE: 1/8"-1'-0"