

|  |
|--|
|  |
|--|


## FURNITURE PLAN

## E1.4







1 SECOND FLOOR FURNITURE




COPYRIGHT: Reuse or reproduction of the contents of this document is not permitted without written permission of PORT CITY ARCHITECTURE PA

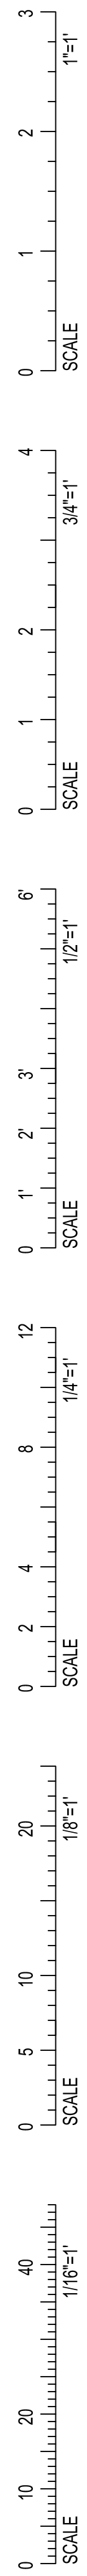



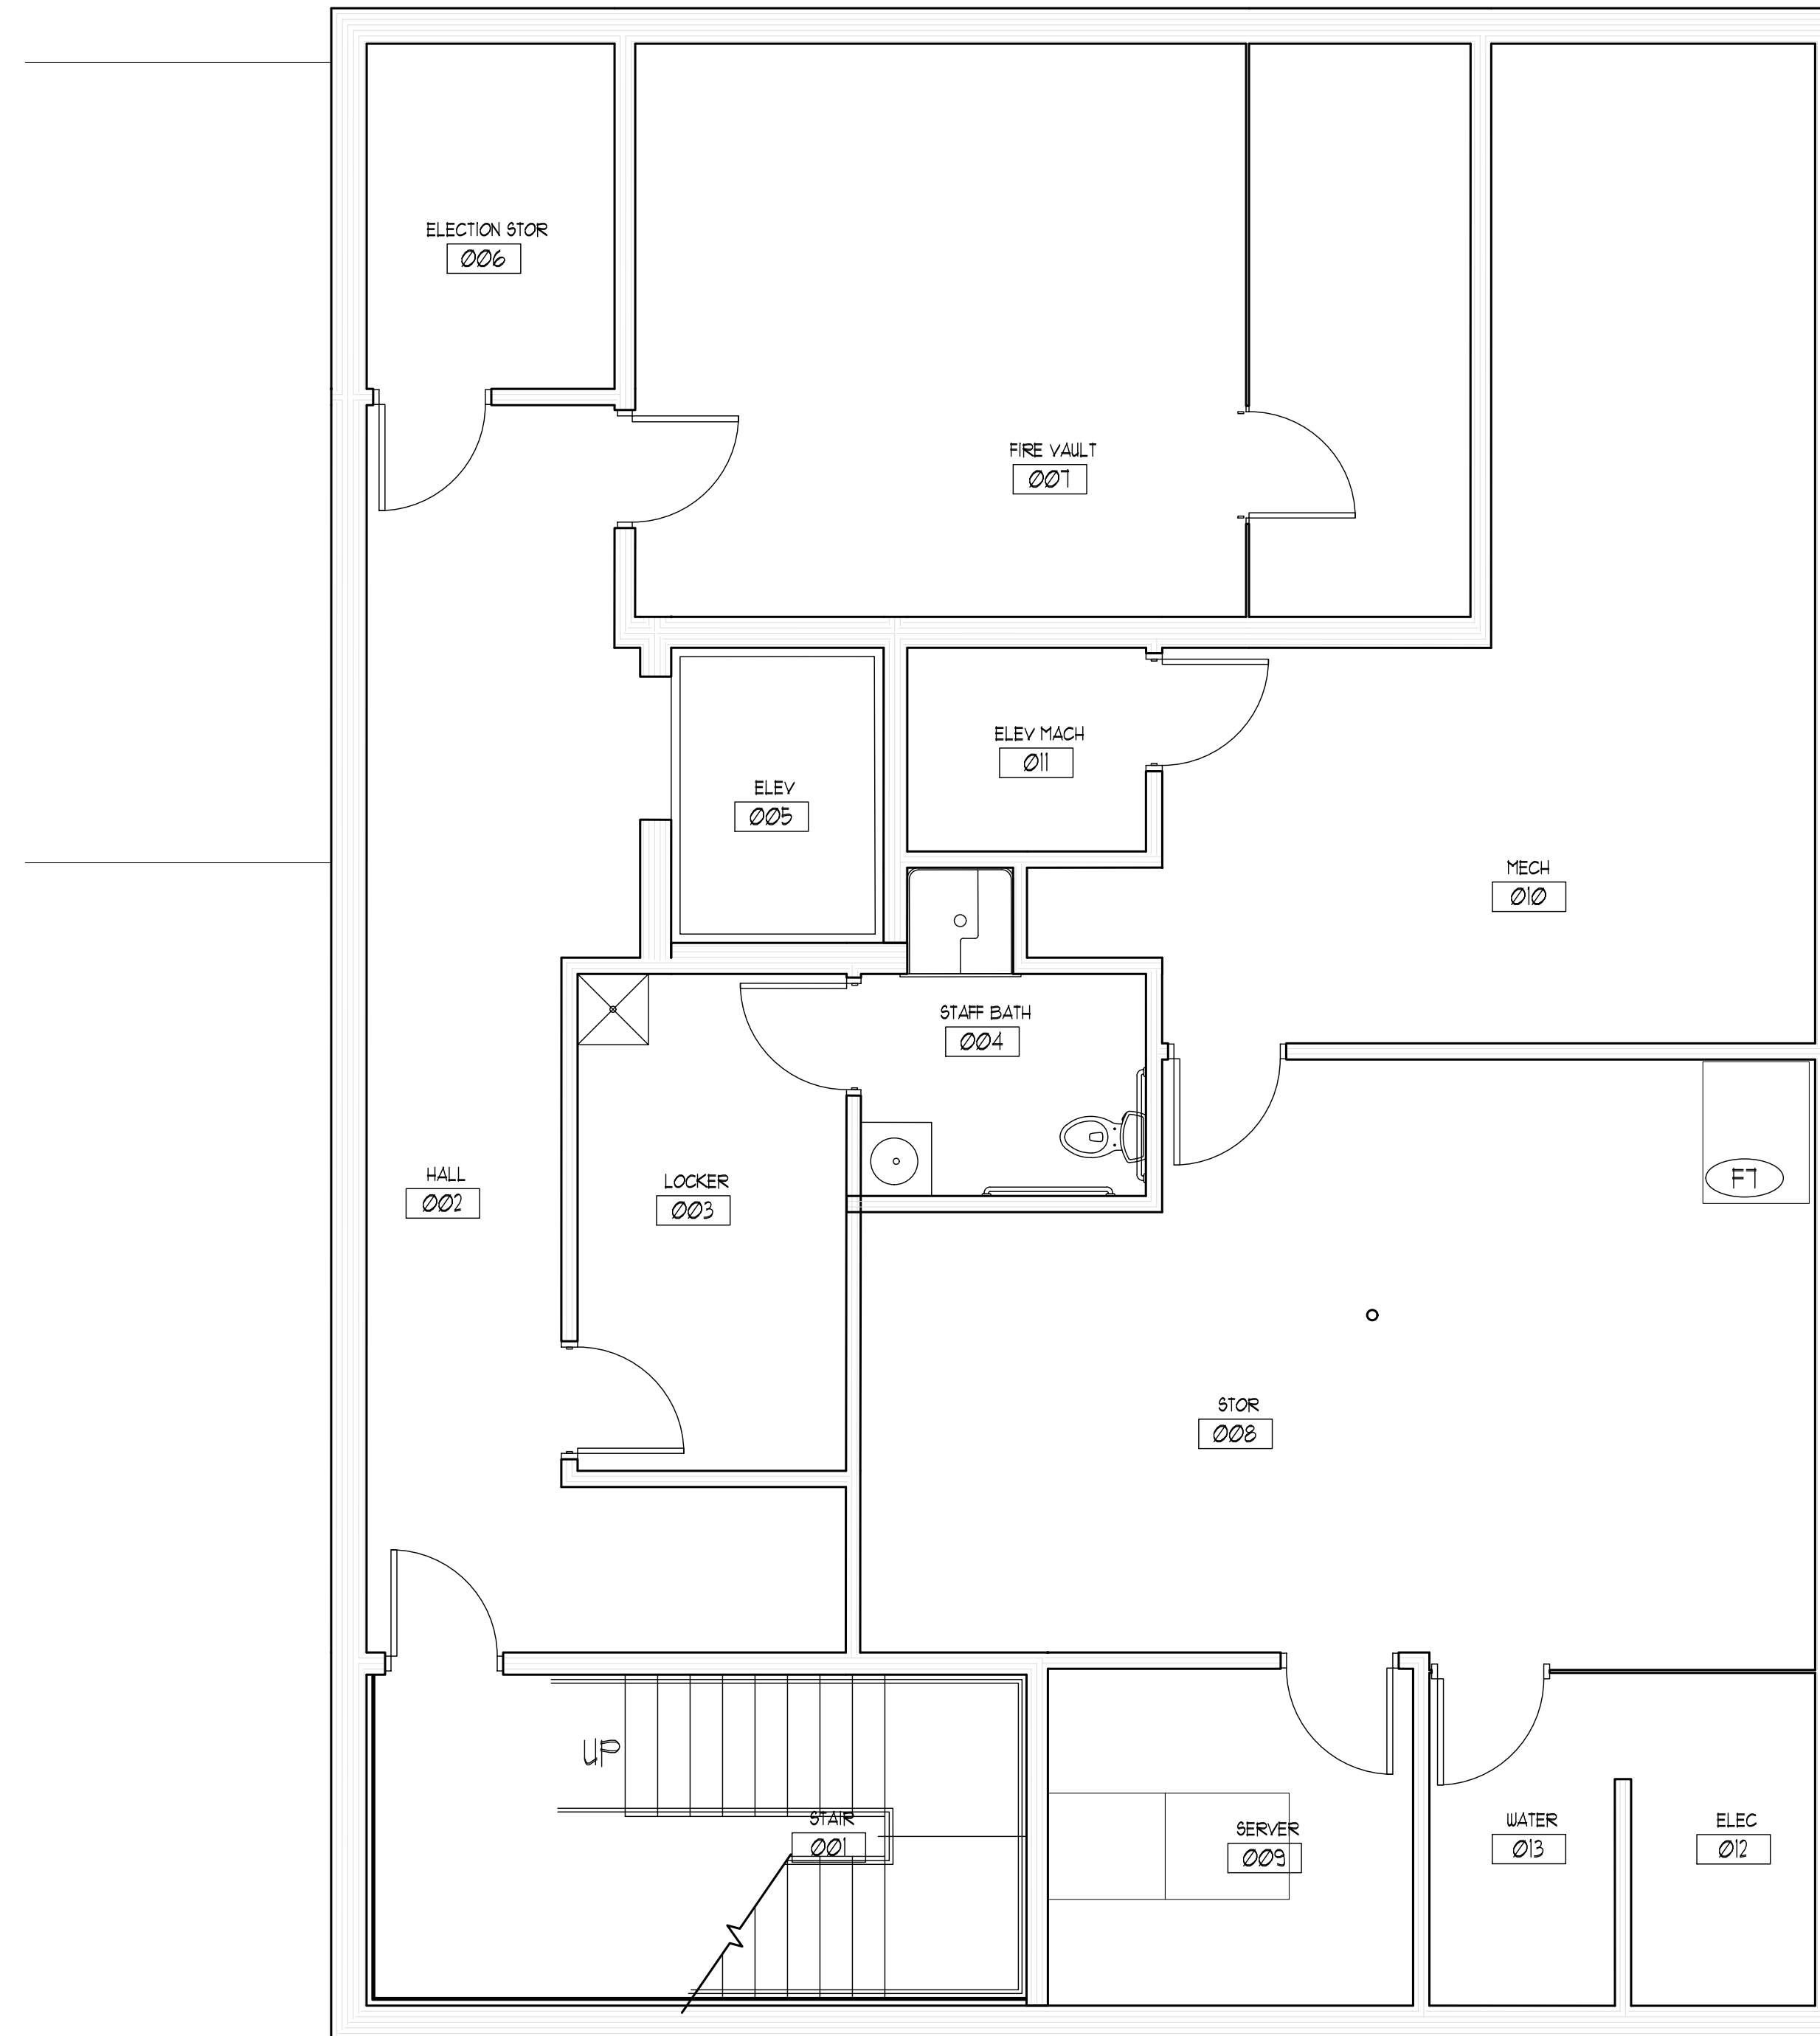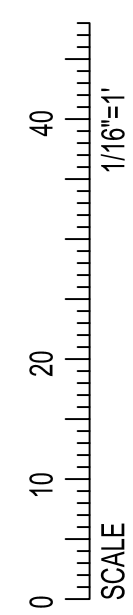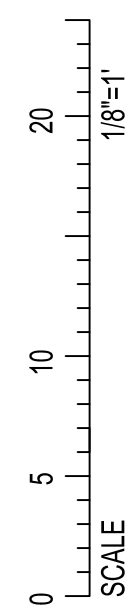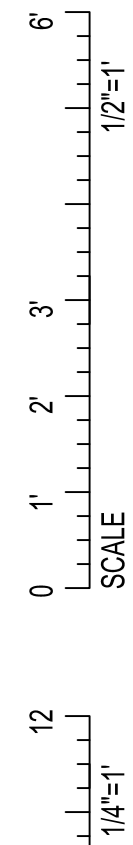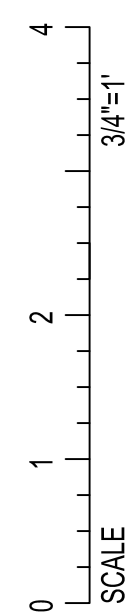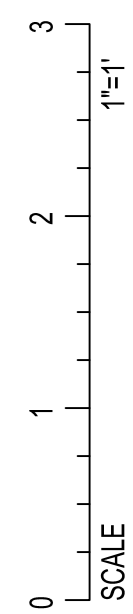

1 LOWER LEVEL FURNITURE

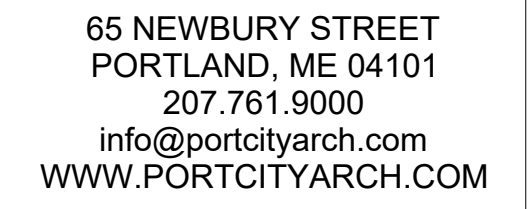

## CONSULTANTS

[illegible]

**York Town Hall**  
**Renovations &**  
**Addition**  
**CONSTRUCTION**  
**DOCUMENT**  
**York, Maine**

### FURNITURE PLAN

|                |                   |
|----------------|-------------------|
| Project Number | 22414             |
| Date           | December 19, 2023 |
| Drawn by       | CR, MM            |
| Checked by     | LAS               |

## F1.1

Scale



CONSULTANTS'

[illegible]

# York Town Hall

Renovations &amp;

### Addition

## CONSTRUCTION

DOCUMENT

# York, Maine

## FURNITURE PLAN

|                |       |
|----------------|-------|
| Project Number | 22414 |
|----------------|-------|


Date December 19, 2023

Drawn by CR, MM

Checked by LAS

## F1.2



scale

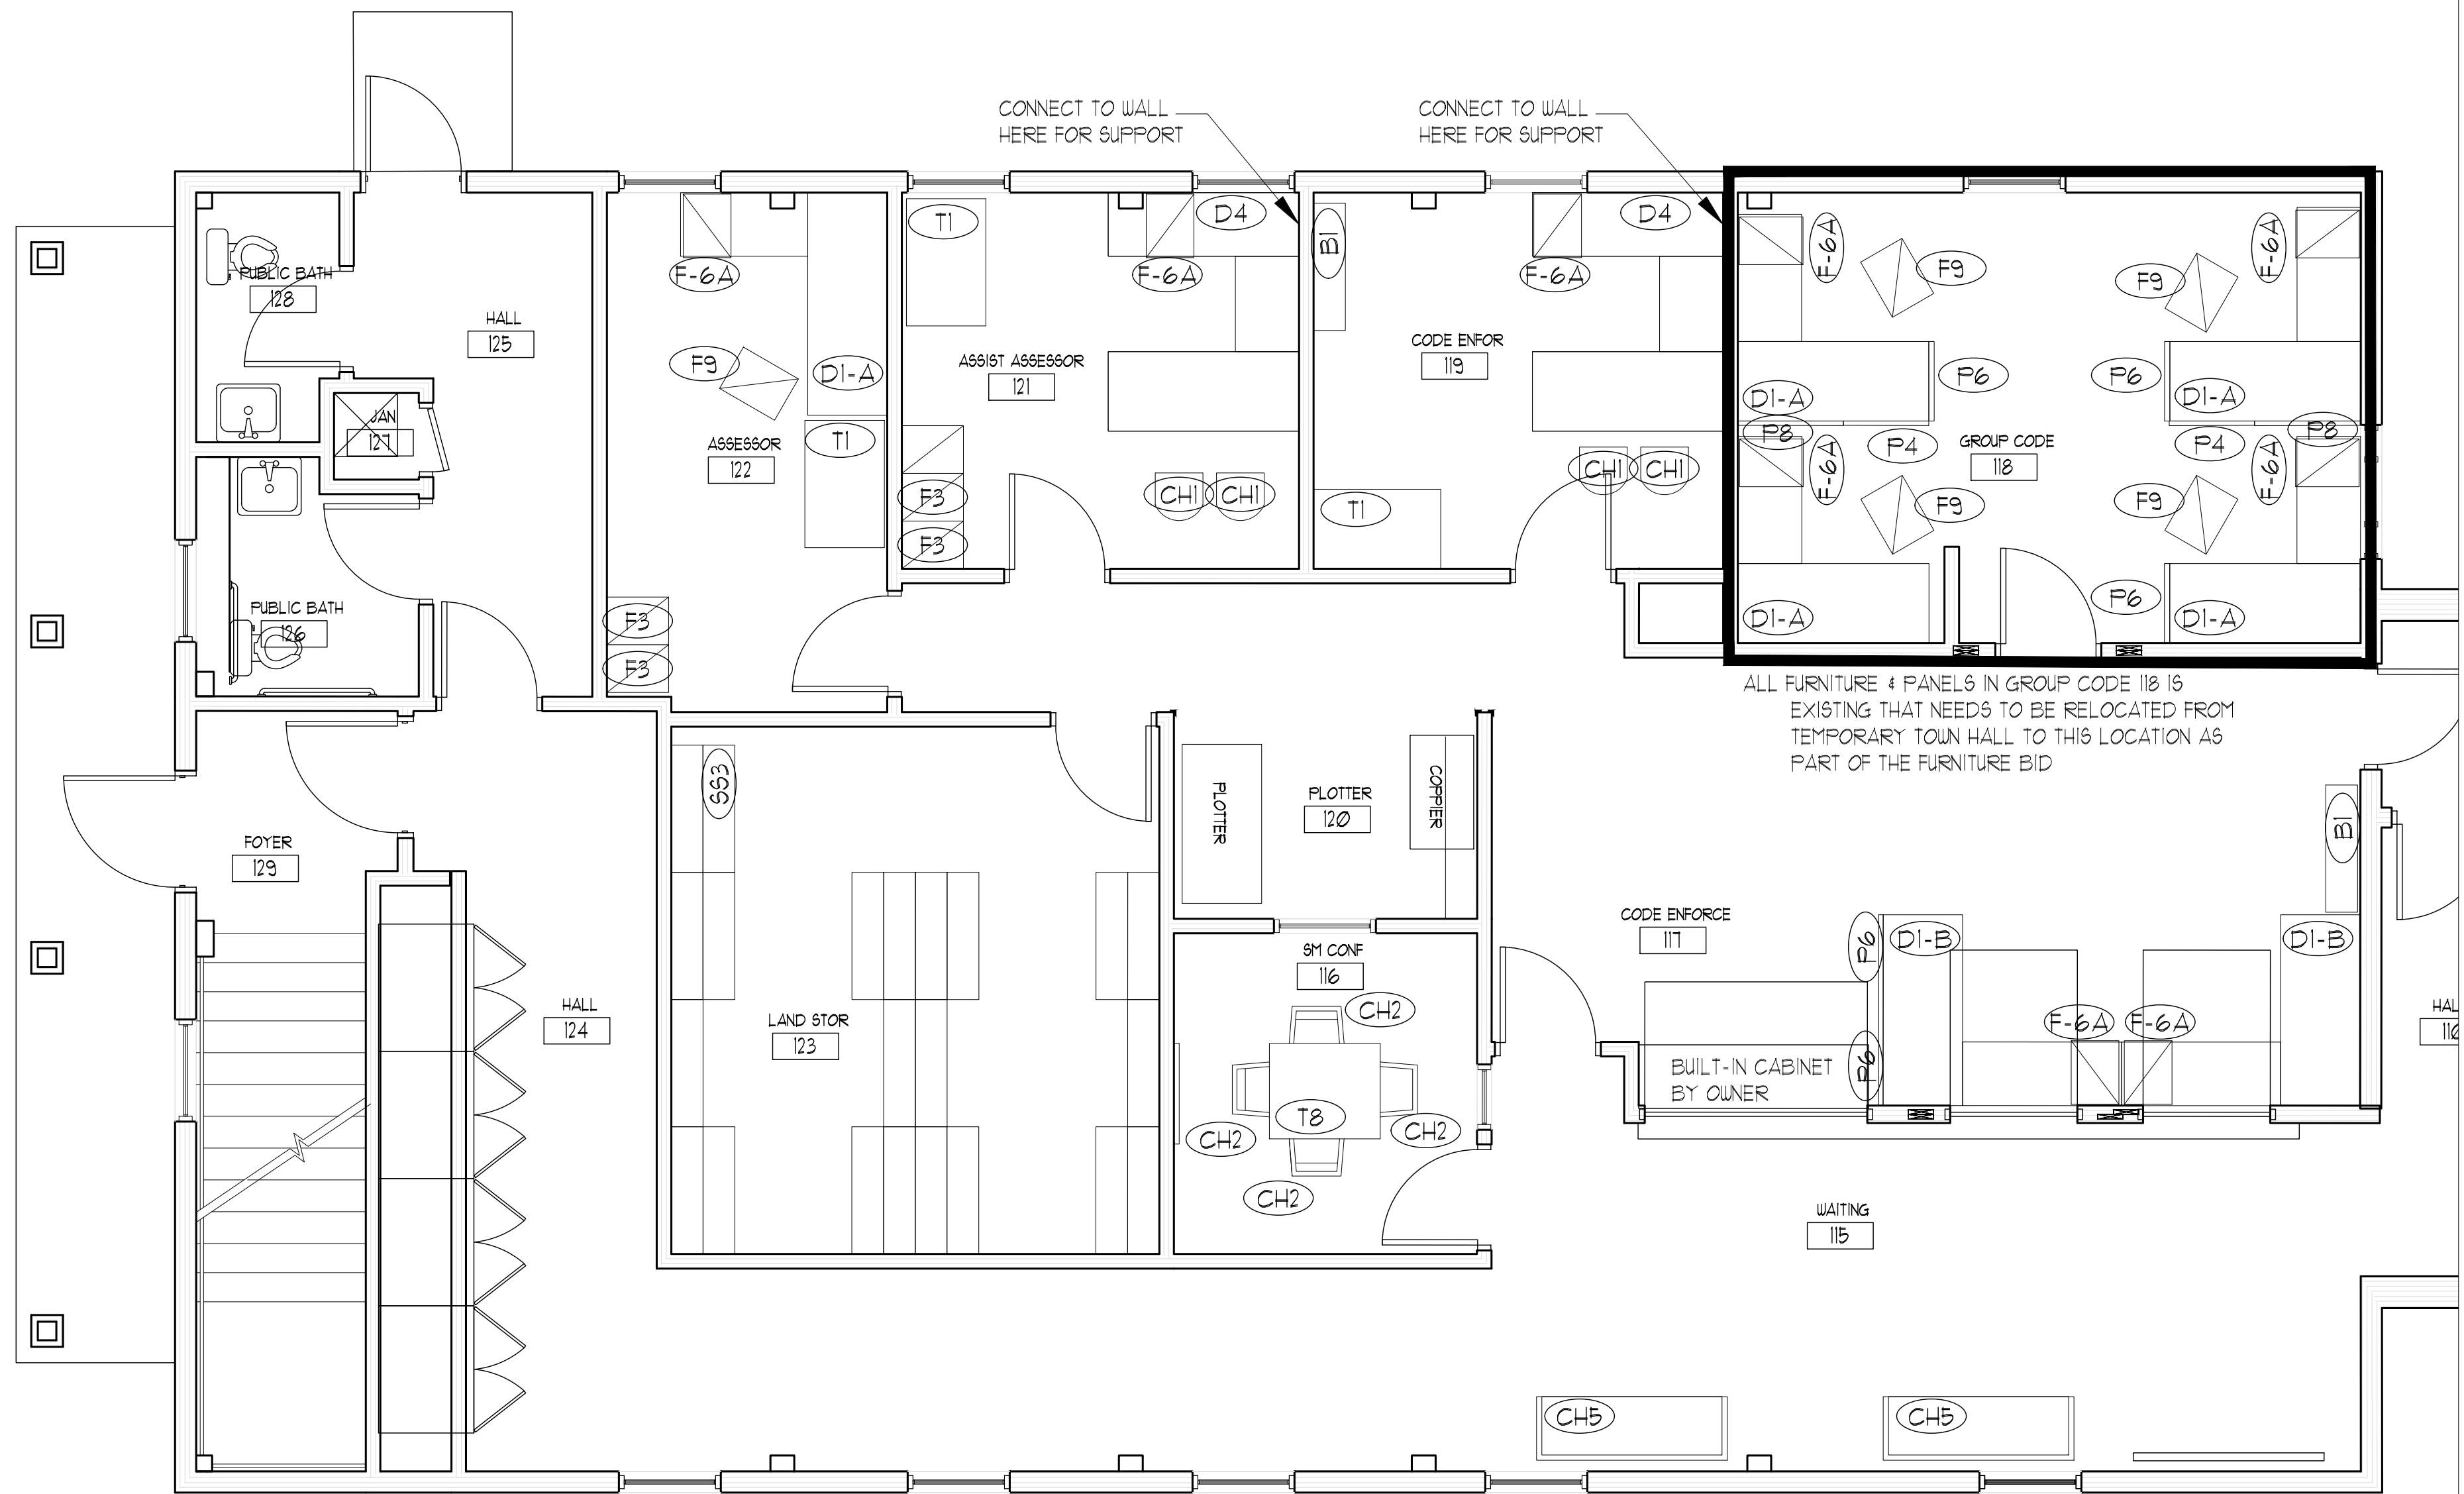

1 FIRST FLOOR FURNITURE

COPYRIGHT: Reuse or reproduction of the contents of this document is not permitted without written permission of PORT CITY ARCHITECTURE PA

IF THIS SHEET IS NOT 24 X 36 IT IS A REDUCED SCALE PRINT - SCALE ACCORDINGLY

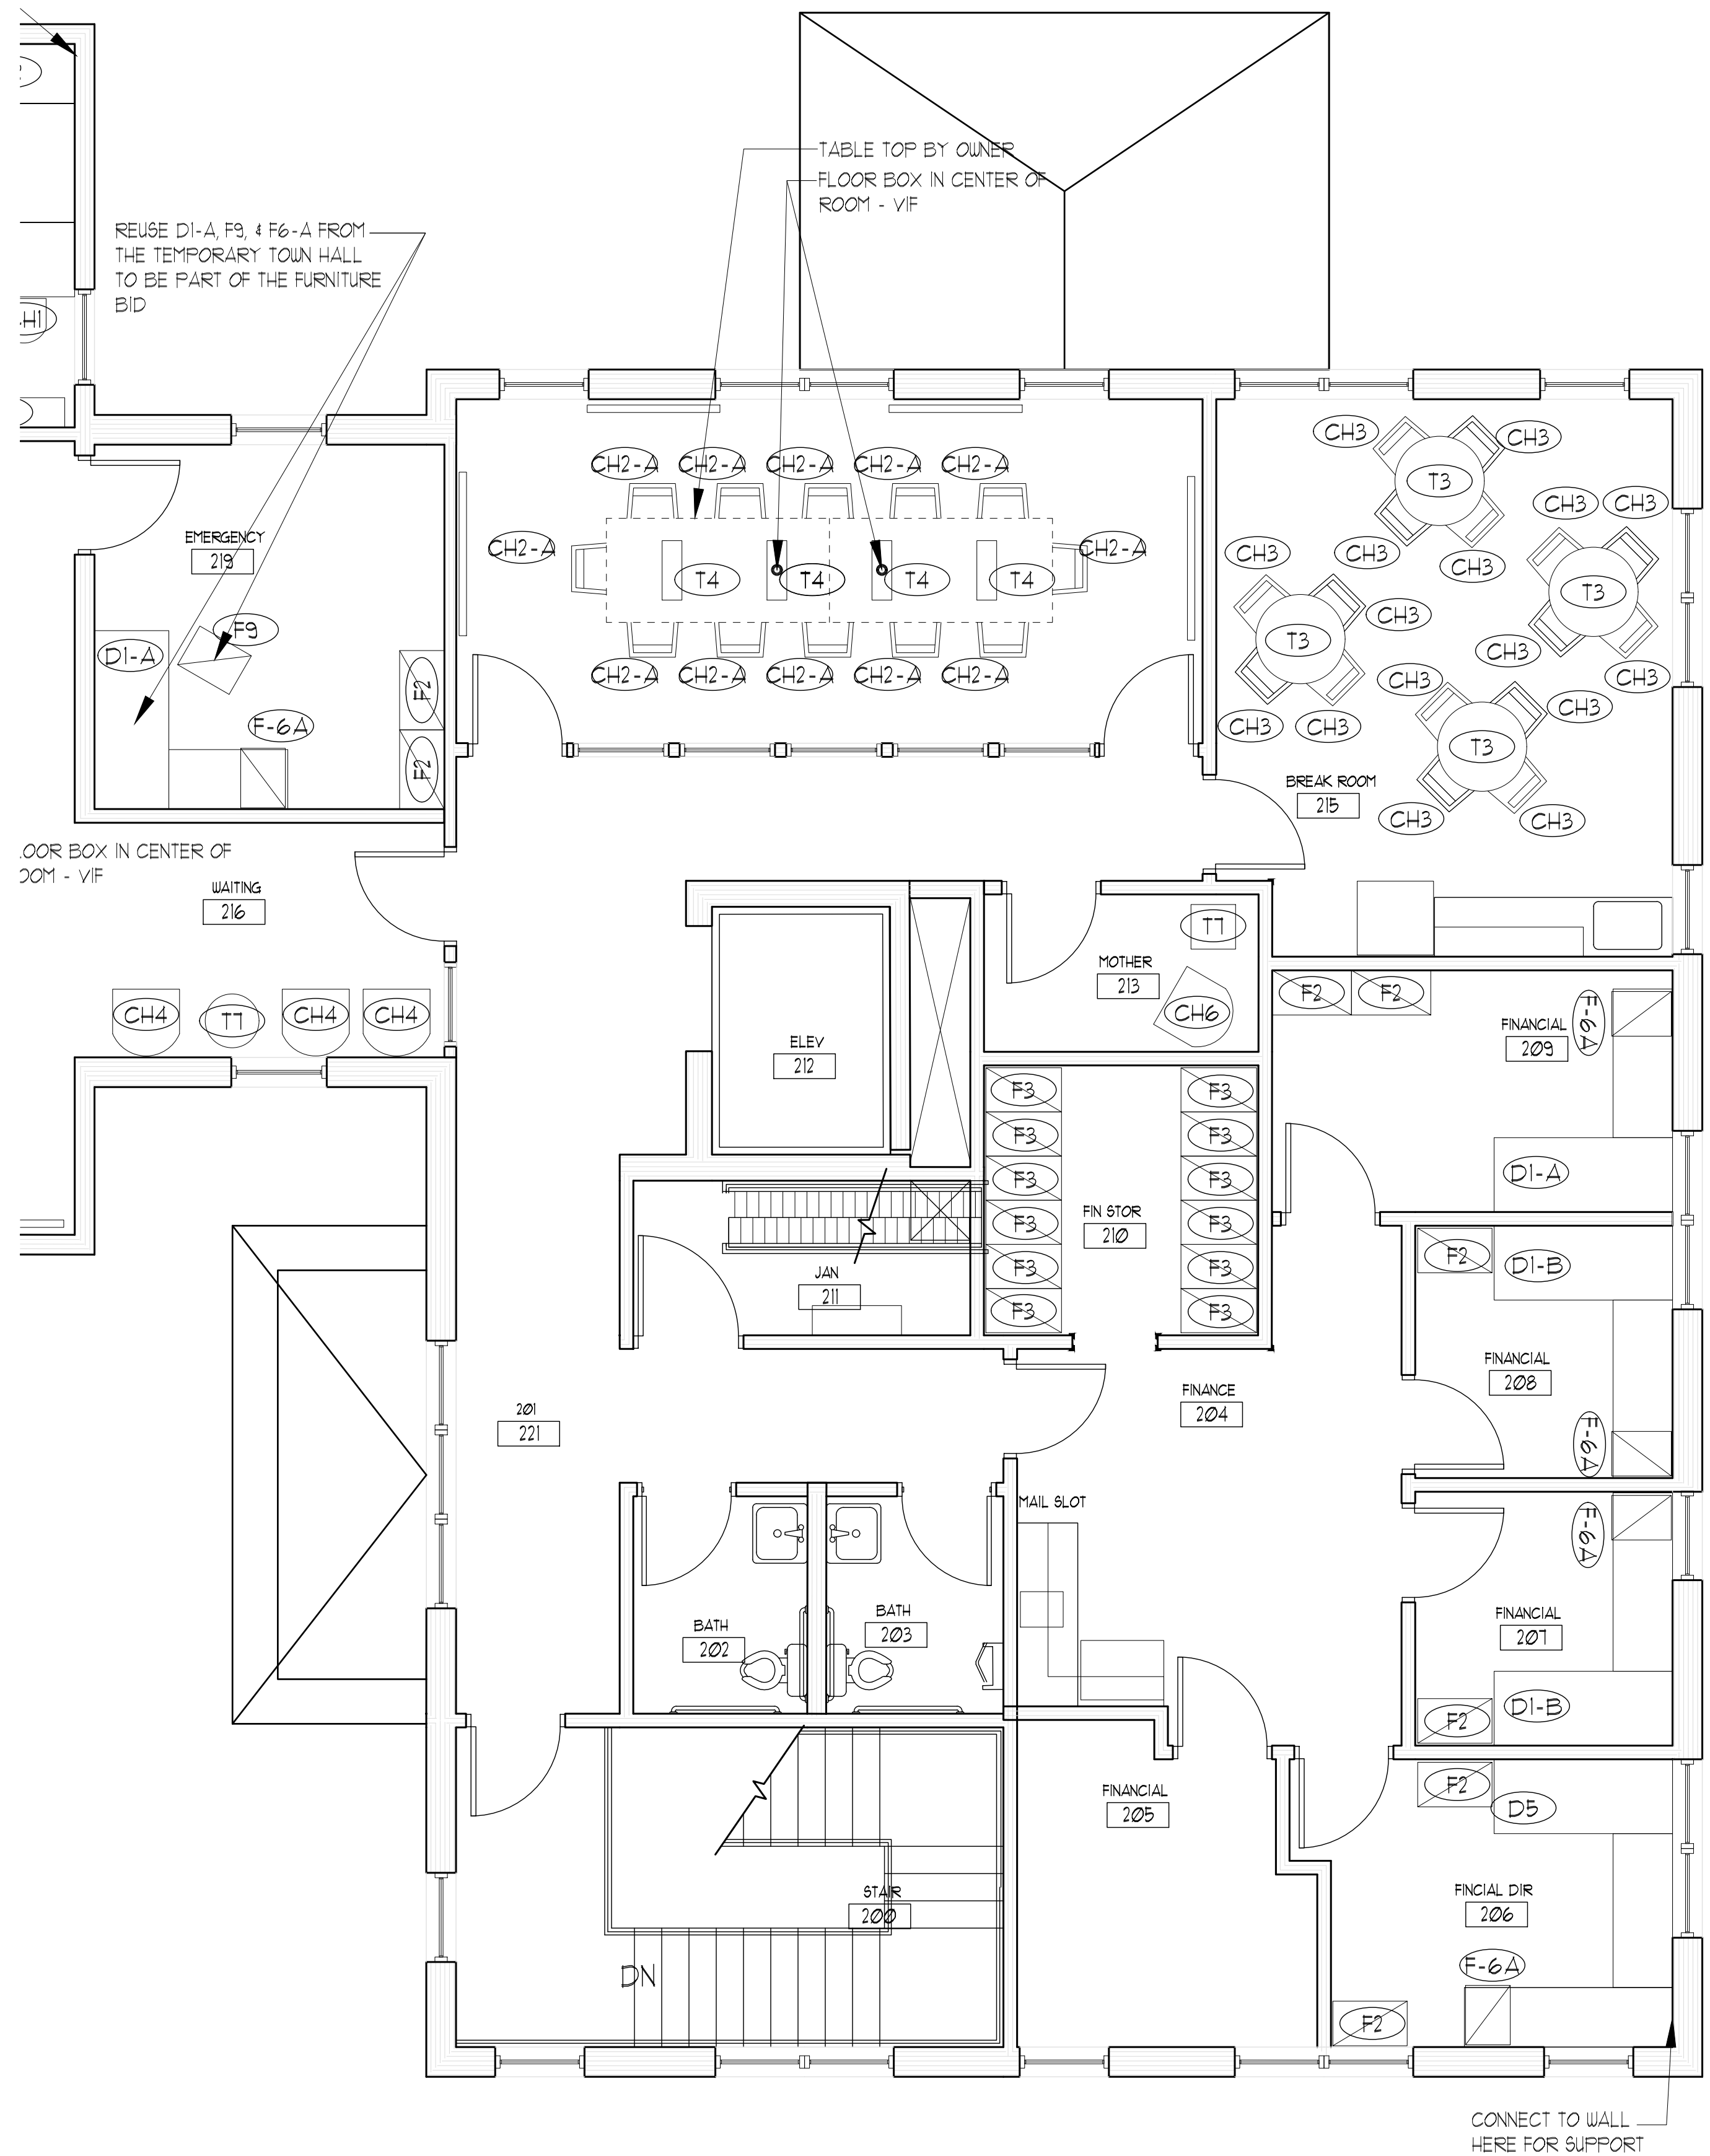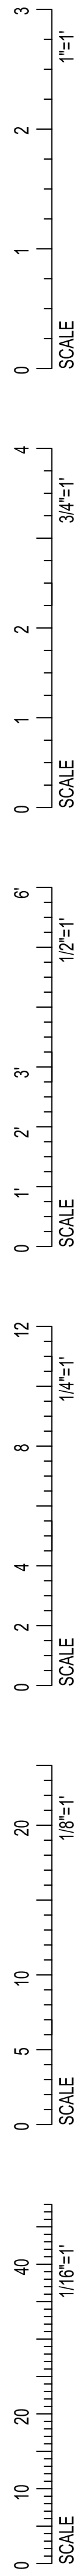

1 SECOND FLOOR FURNITURE  
SCALE: 1/4" = 1'-0"



65 NEWBURY STREET  
PORTLAND, ME 04101  
207.761.9000  
info@portcityarch.com  
WWW.PORTCITYARCH.COM

CONSULTANTS

| REVISIONS |             |           |
|-----------|-------------|-----------|
| No.       | Description | Date      |
| 1         | Addendum 1  | 1/25/2023 |
| 2         | Addendum 2  | 2/9/2023  |
| 3         | Addendum 3  | 3/31/2023 |

York Town Hall  
Renovations &  
Addition  
CONSTRUCTION  
DOCUMENT  
York, Maine

FURNITURE PLAN

|                |                   |
|----------------|-------------------|
| Project Number | 22414             |
| Date           | December 19, 2023 |
| Drawn by       | CR, MM            |
| Checked by     | LAS               |

F1.5

Scale