



126

122

124

120


123

NOTE: THE TOWN OF YORK ASSUMES NO RESPONSIBILITY FOR THE ACCURACY OF INDIVIDUAL PARCELS REPRESENTED ON THIS MAP. FOR ASSESSMENT PURPOSES ONLY. NOT INTENDED FOR CONVEYANCES OR LEGAL DESCRIPTION.

1 Inch equals 100 feet

2019

PREPARED BY: TOWN OF YORK  
ASSESSOR'S OFFICE  
186 YORK STREET  
YORK, MAINE  
(207) 363-1005

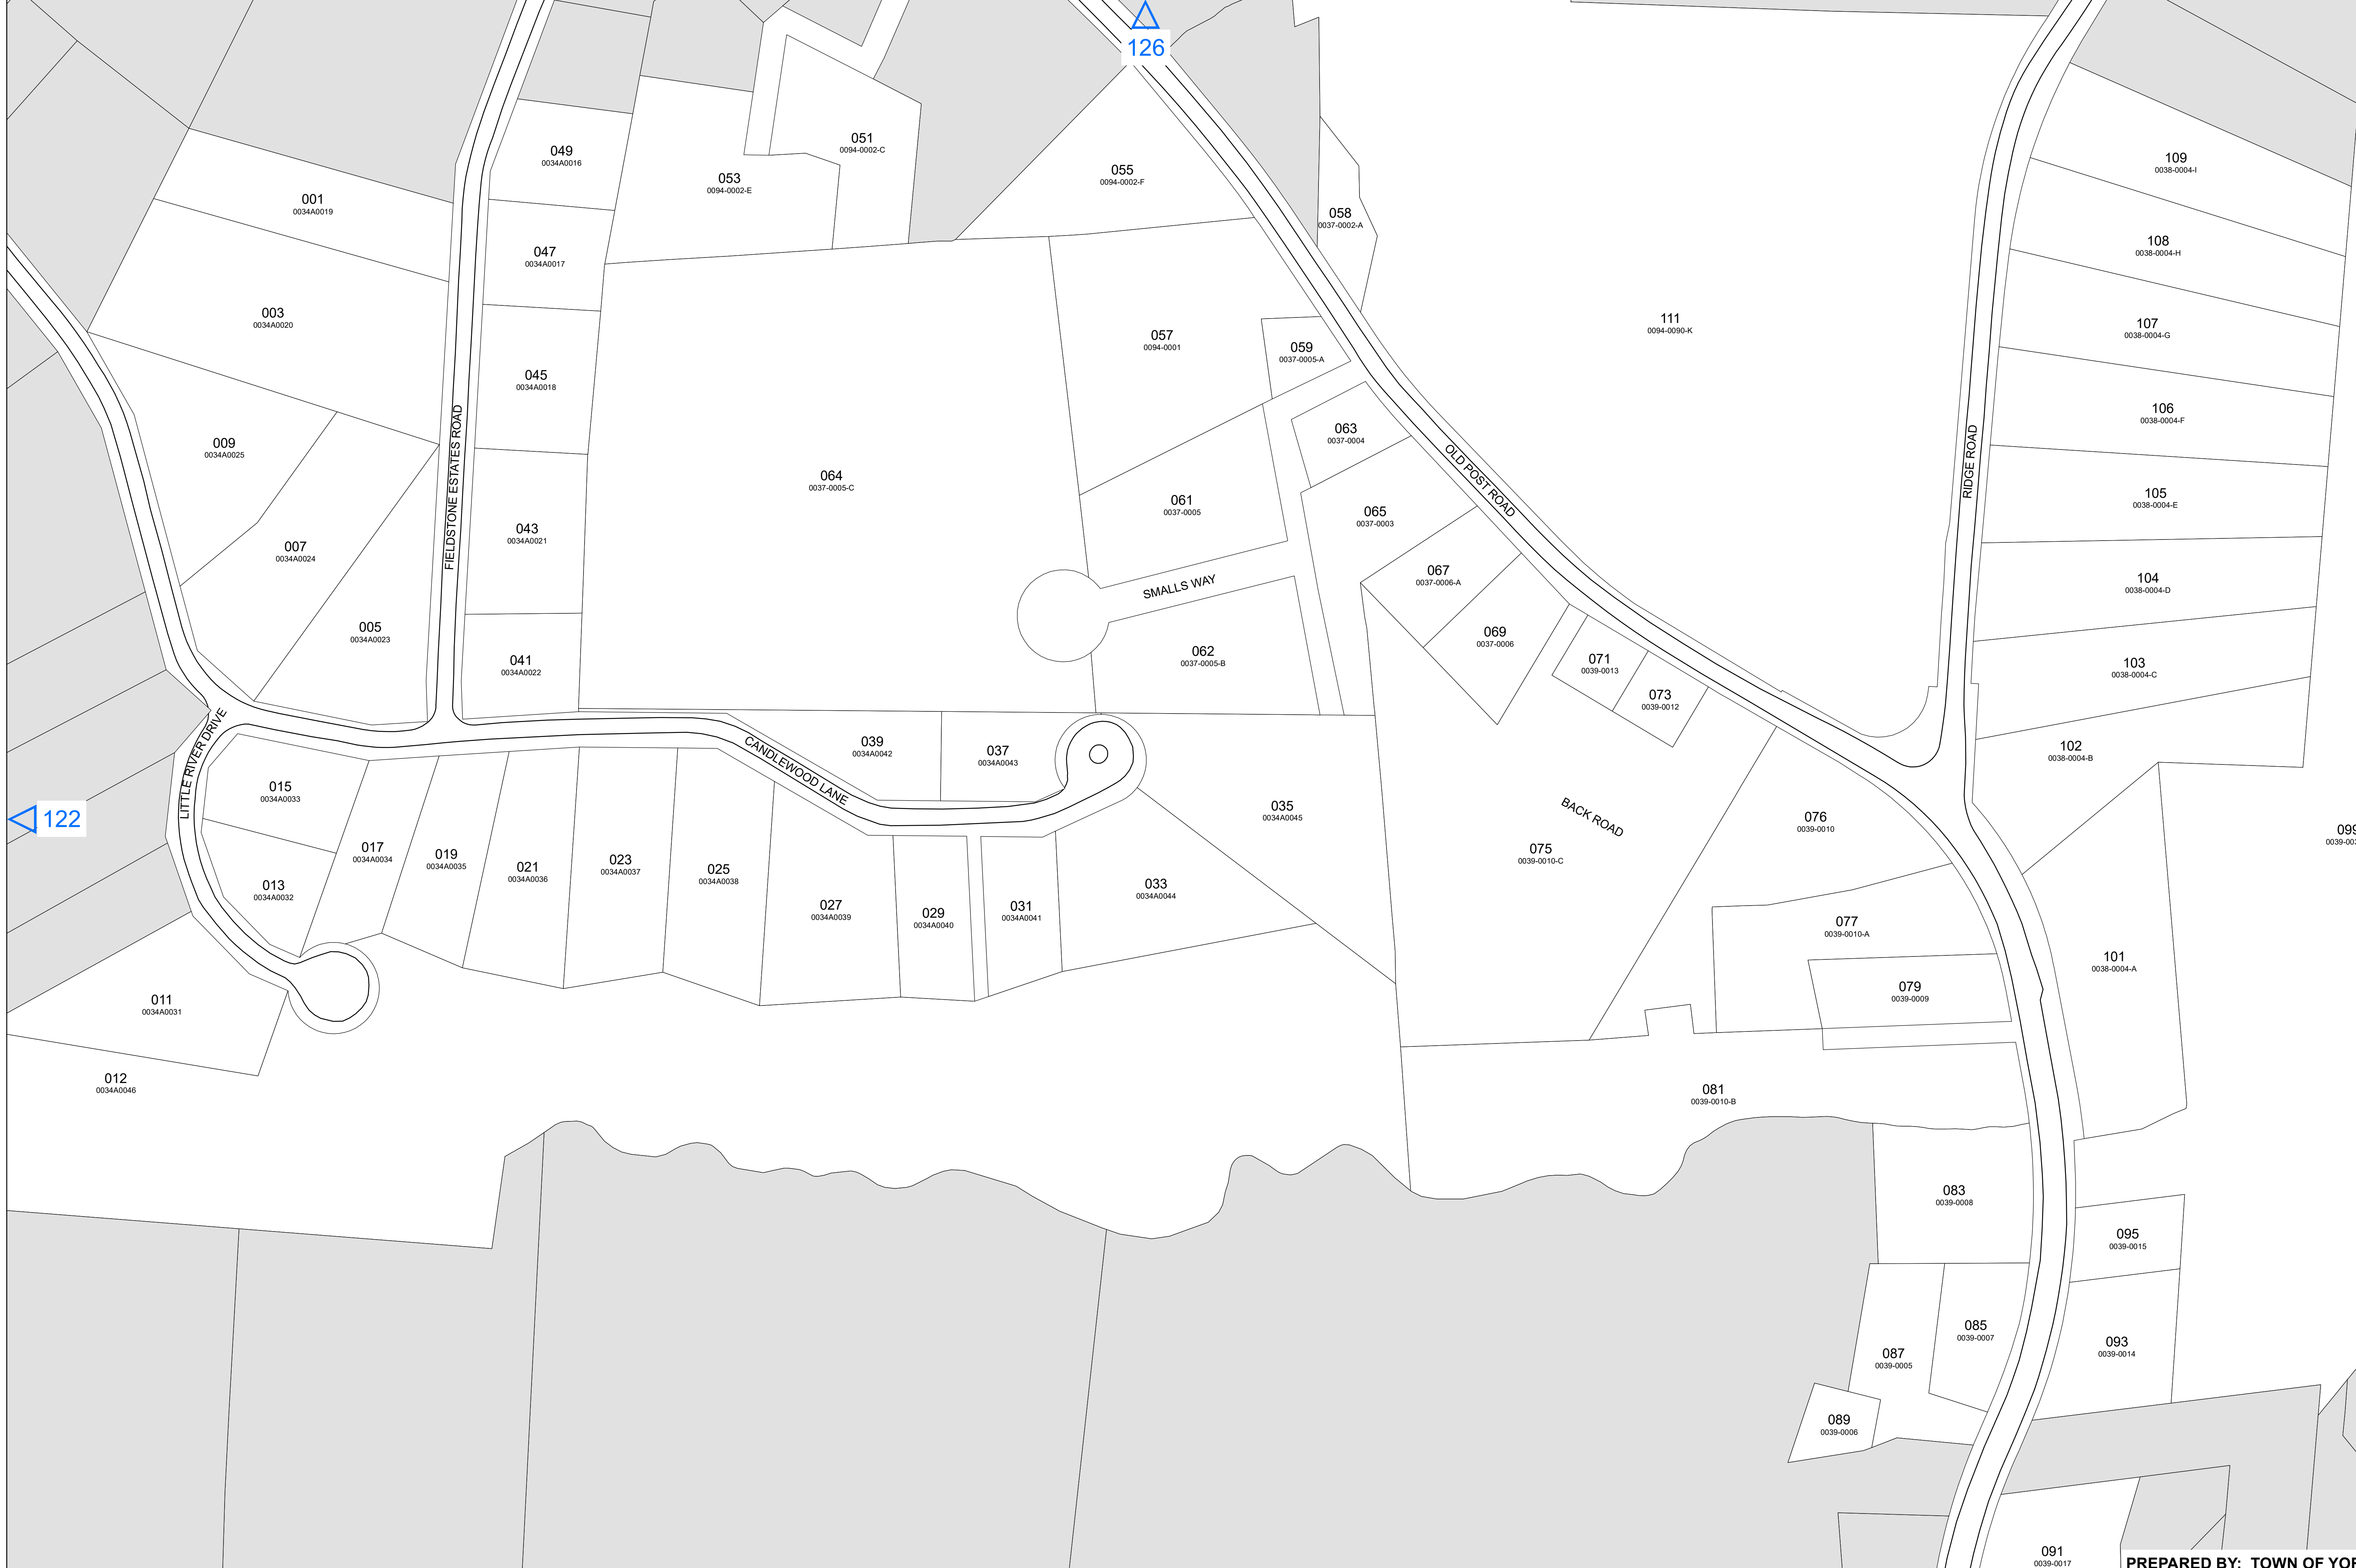

LITTLE RIVER DRIVE

FIELDSTONE ESTATES ROAD

CANDLEWOOD LANE

SMALLS WAY

BACK ROAD

OLD POST ROAD

RIDGE ROAD

FERNALD ROAD