




WET COLLINE

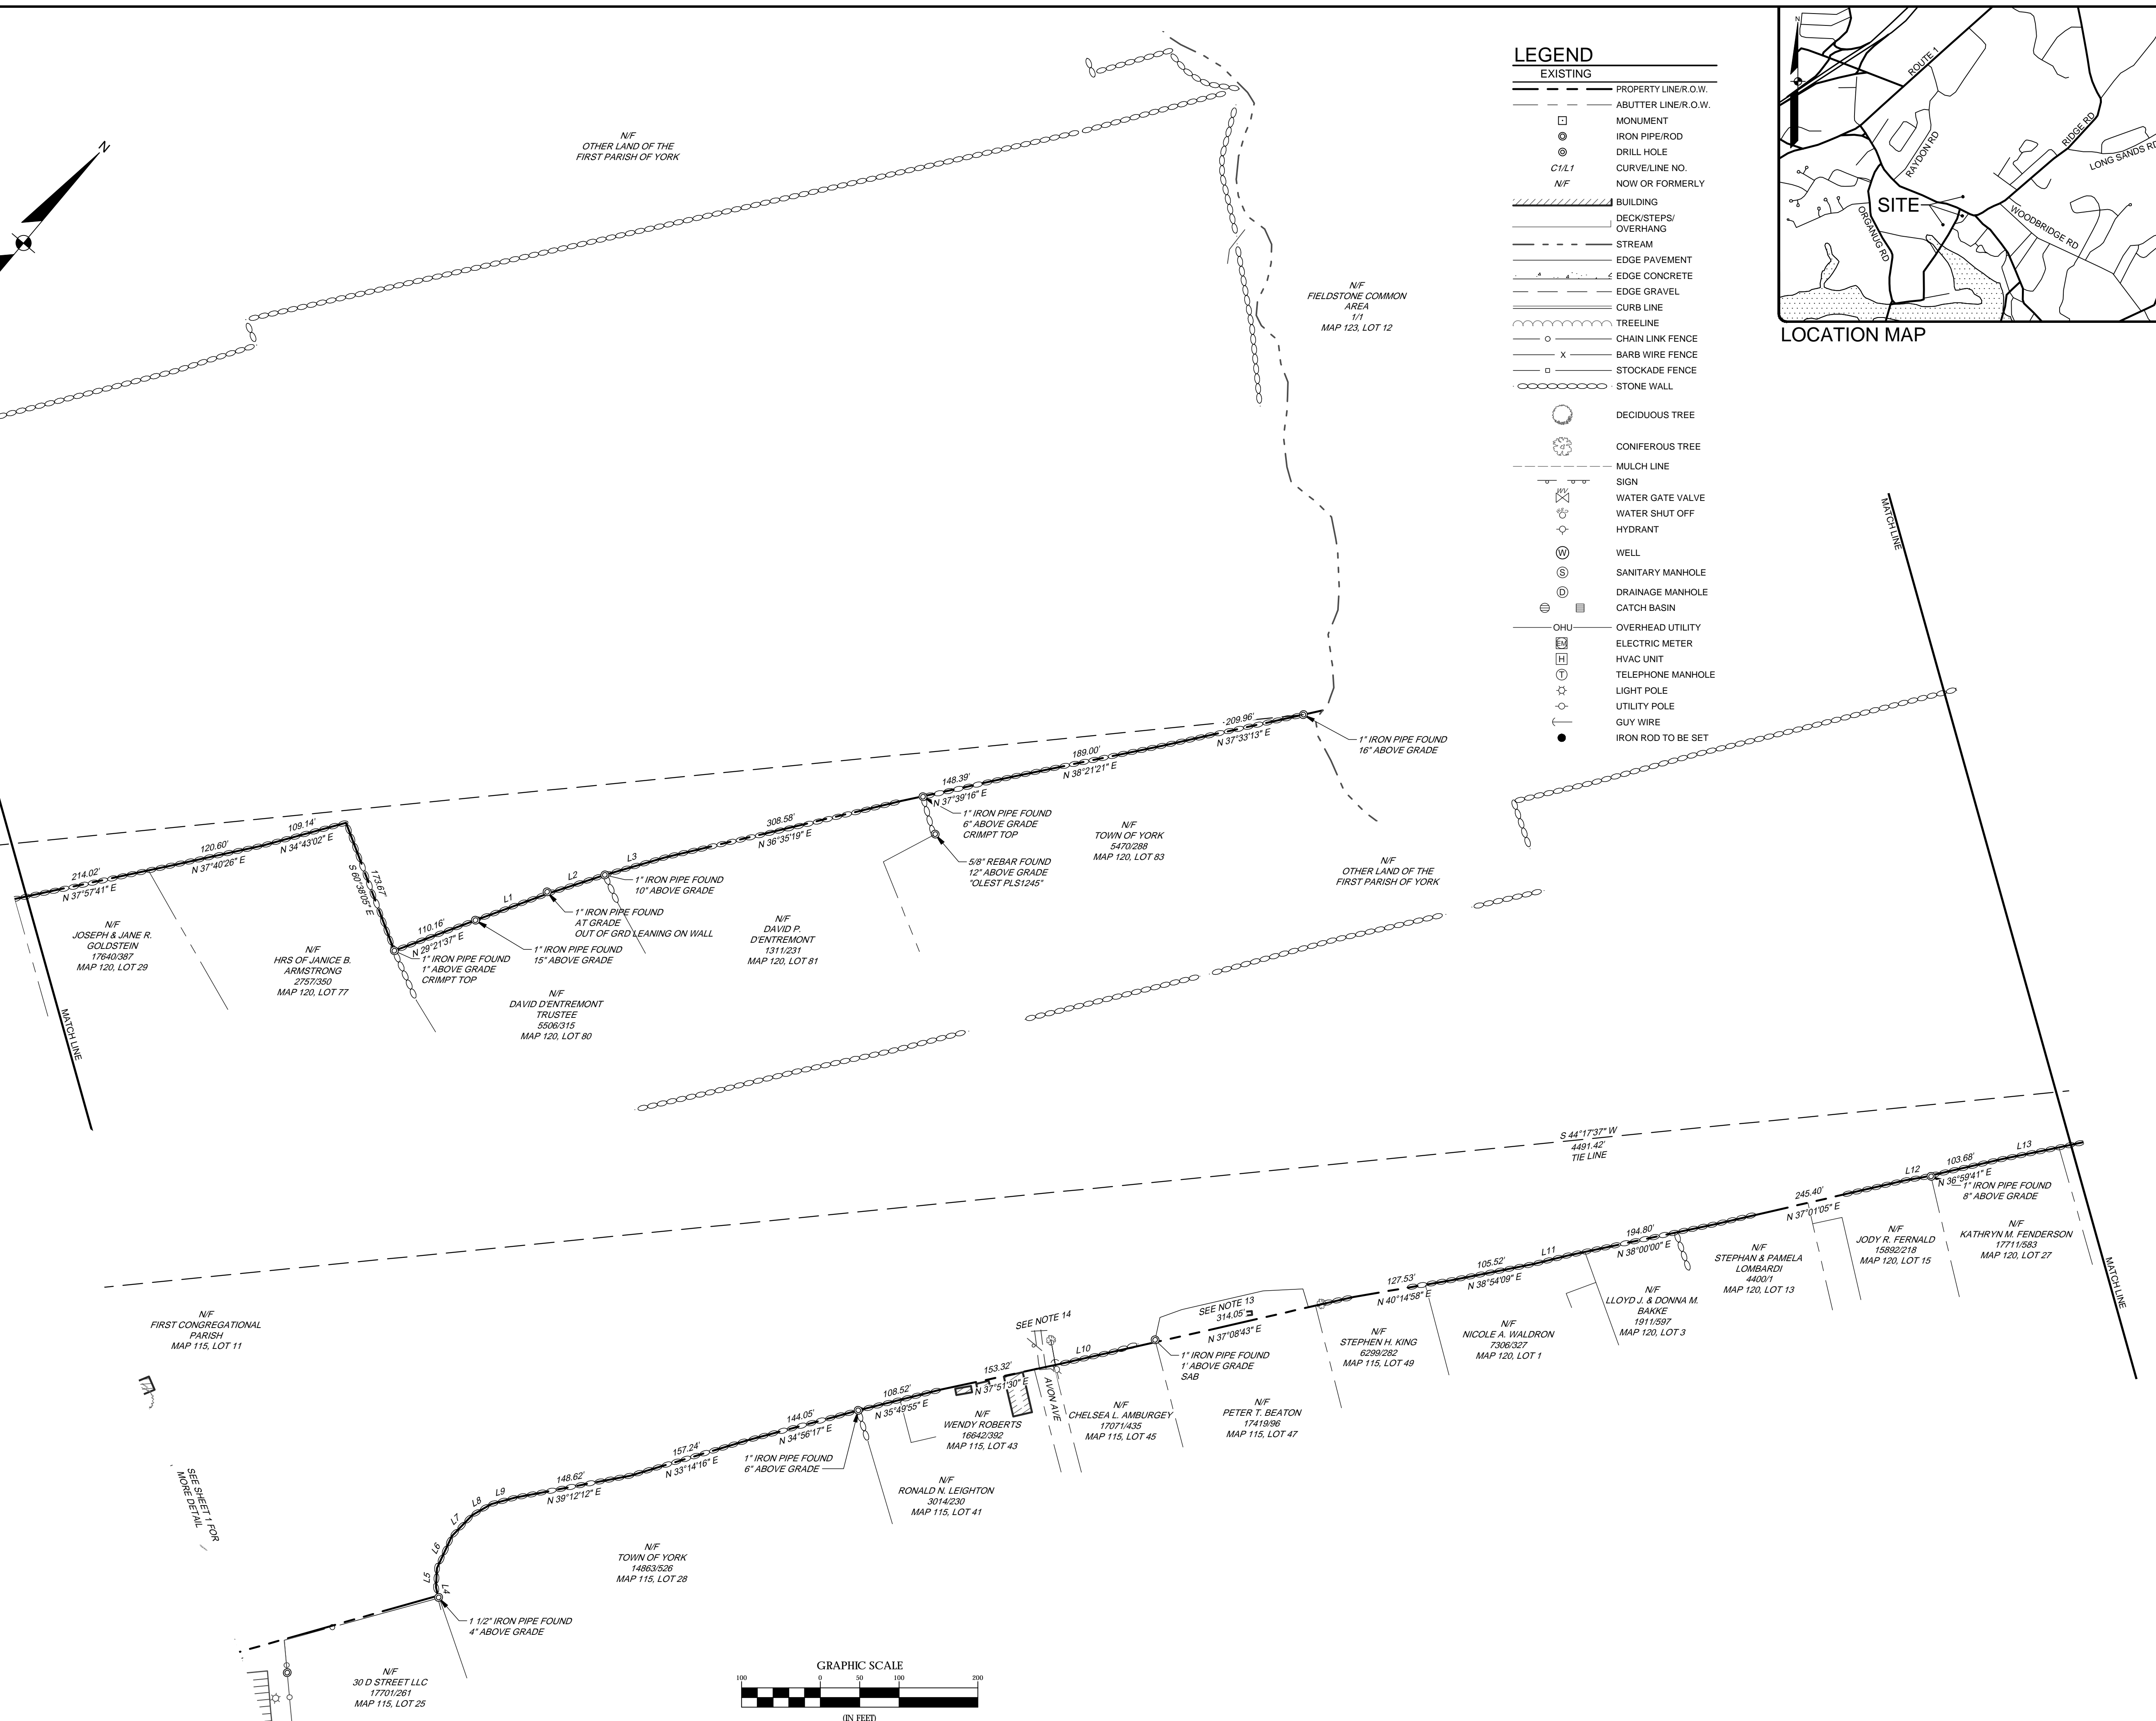

- LEGEND**
- EXISTING**
- PROPERTY LINE/O.W.
 - ABUTTER LINE/O.W.
 - MONUMENT
 - IRON PIPE/ROD
 - DRILL HOLE
 - C1/L1 CURVILINE NO.
 - N/F NOW OR FORMERLY
 - ▬ BUILDING
 - ▬ DECK/STEPS/OVERHANG
 - ▬ STREAM
 - ▬ EDGE PAVEMENT
 - ▬ EDGE CONCRETE
 - ▬ EDGE GRAVEL
 - ▬ CURB LINE
 - ▬ TREELINE
 - CHAIN LINK FENCE
 - x BARB WIRE FENCE
 - STOCKADE FENCE
 - STONE WALL
 - DECIDUOUS TREE
 - CONIFEROUS TREE
 - ▬ MULCH LINE
 - SIGN
 - ⊕ WATER GATE VALVE
 - ⊖ WATER SHUT OFF
 - ⊕ HYDRANT
 - ⊕ WELL
 - ⊕ SANITARY MANHOLE
 - ⊕ DRAINAGE MANHOLE
 - ⊕ CATCH BASIN
 - OHU OVERHEAD UTILITY
 - ⊕ ELECTRIC METER
 - ⊕ HVAC UNIT
 - ⊕ TELEPHONE MANHOLE
 - ⊕ LIGHT POLE
 - ⊕ UTILITY POLE
 - GUY WIRE
 - IRON ROD TO BE SET

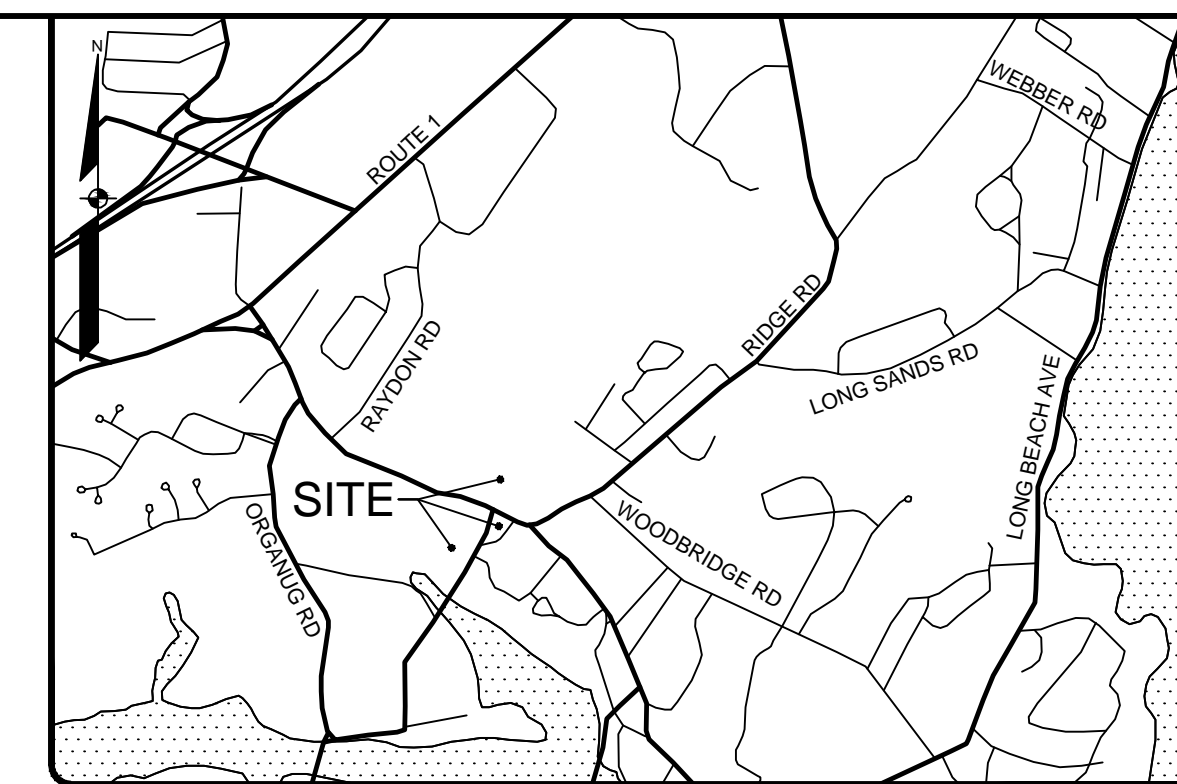

LOCATION MAP N.T.S.

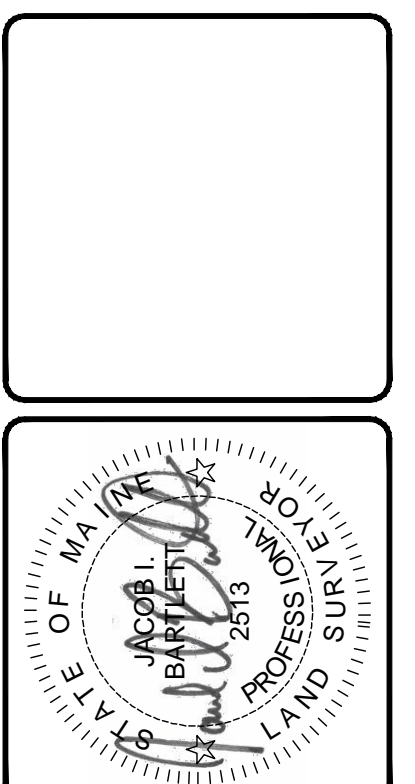


B	JIB	12/02/2020	ADDED PROPOSED DIVISION, MINOR DRAFTING EDITS
A	JIB	11/30/2020	ISSUED TO CLIENT
REV.	BY:	DATE:	STATUS:

THIS PLAN SHALL NOT BE MODIFIED WITHOUT WRITTEN PERMISSION FROM SEBAGO TECHNIQS, INC. ANY ALTERATIONS AUTHORIZED OR OTHERWISE, SHALL BE AT THE USER'S SOLE RISK AND WITHOUT LIABILITY TO SEBAGO TECHNIQS, INC.

SEBAGO
TECHNIQS
WWW.SEAGOTECHNIQS.COM

75 Shira Roberts Rd.
Suhla, ME 04196
South Portland, ME 04106
Tel: 207-200-2100

BOUNDARY SURVEY
OF:
TOWN/FIRST PARISH LOT SPLIT
YORK STREET AND LINDSAY ROAD
YORK, ME
FOR:
TOWN OF YORK
186 YORK STREET
YORK, ME 03909

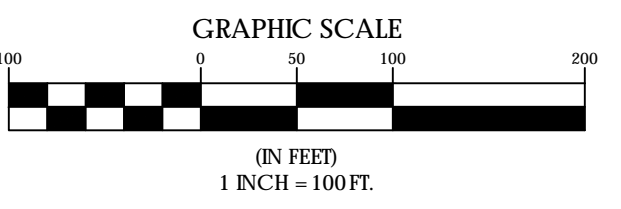

DESIGNED	-
DRAWN	KAH/TSJ
CHECKED	MWE
DATE	09/18/2020
SCALE	1" = 100'
PROJECT	20325